



PLOTTED/REVISED: 4-APR-2018

IPLOT NAME: s409_l_spn
PATH & FILENAME: OT\S\DesignStandards\Development\New Border\400_Series\s409_l_spn.dgn

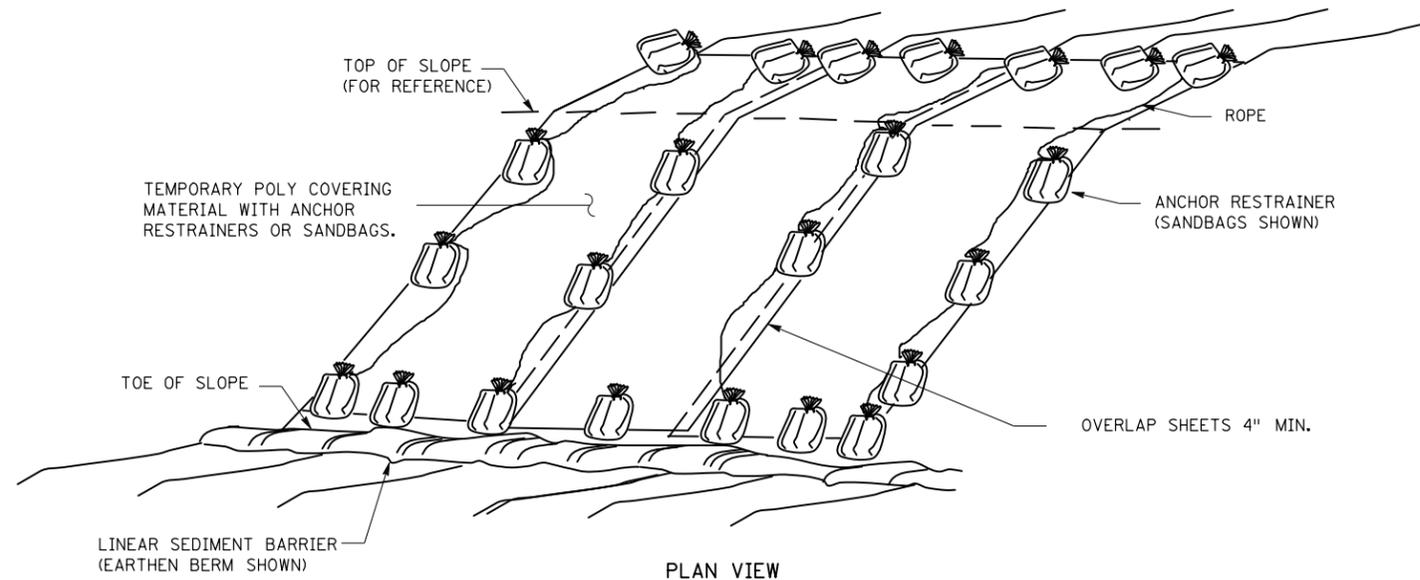


PLAN VIEW

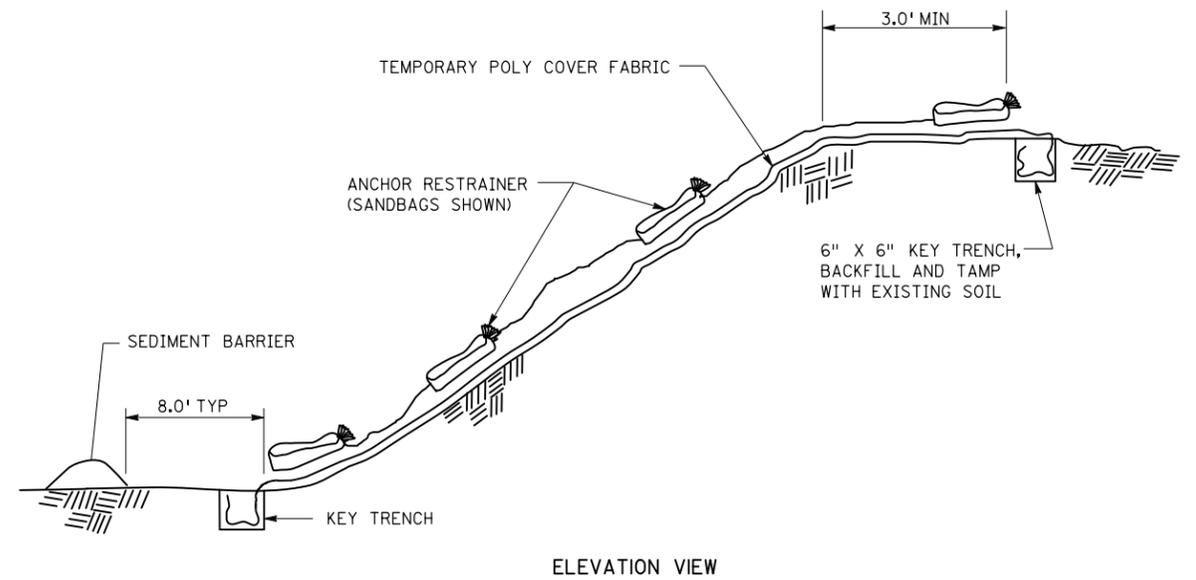


ELEVATION VIEW


TEMPORARY POLY COVER ON SLOPE

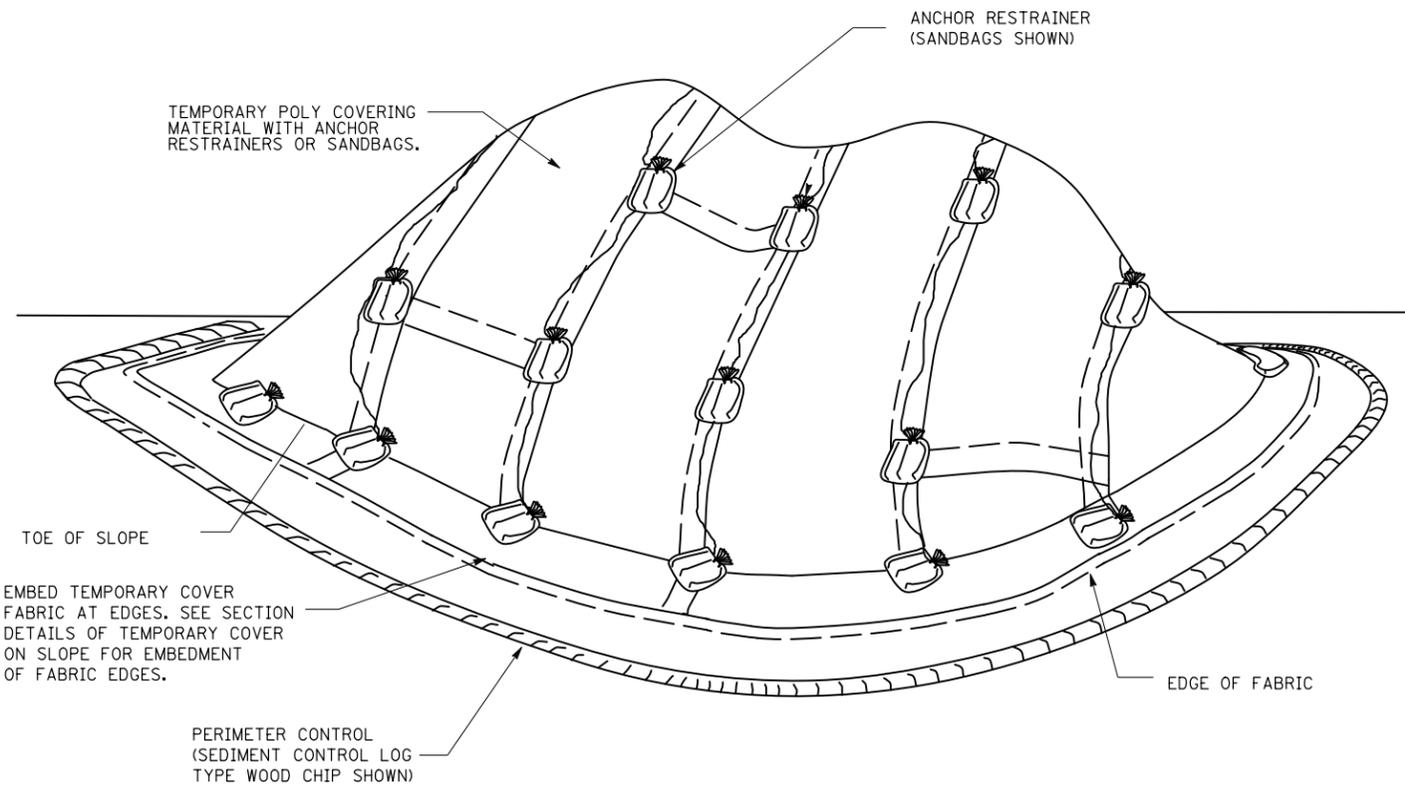

TEMPORARY POLY COVER ON STOCKPILE

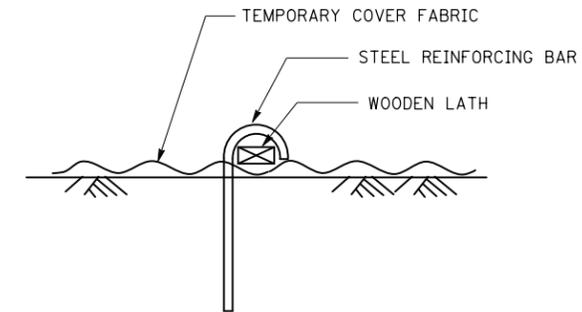

ANCHOR RESTRAINER
(STEEL BAR AND WOODEN LATH OPTION)

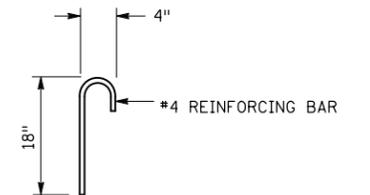

STEEL REINFORCING BAR DETAIL

NOTES:

ANCHOR RESTRAINERS: TYPE, QUANTITY, AND SPACING ARE INCIDENTAL TO POLY COVER. PROVIDE ON CORNERS AND SEAMS OF POLY COVER MATERIAL TO KEEP FROM BLOWING OFF. NO MINIMUM SPACING REQUIRED.

PERIMETER CONTROL: USE SEDIMENT CONTROL LOGS TYPE WOOD CHIP OR COMPOST, INCIDENTAL.

REVISION:

APPROVED: 2-28-2017

[Signature]
CHIEF ENVIRONMENTAL OFFICER



STANDARD PLAN 5-297.409

1 OF 1

[Signature]
STATE DESIGN ENGINEER

APPROVED: 2-28-2017

REVISED:

STATE PROJ. NO.

TEMPORARY EROSION CONTROL

TEMPORARY POLY COVERINGS

(T.H.) SHEET NO. OF SHEETS