



**CSAH 15 & CSAH 18**  
**PROPOSED TYPICAL SECTION - STRAIGHT ROADWAY NON LAKES**  
 STA 0+52.43 TO STA 118+36  
 STA 185+75.80 TO STA 188+06.71  
 STA 300+77.31 TO STA 316+38.75

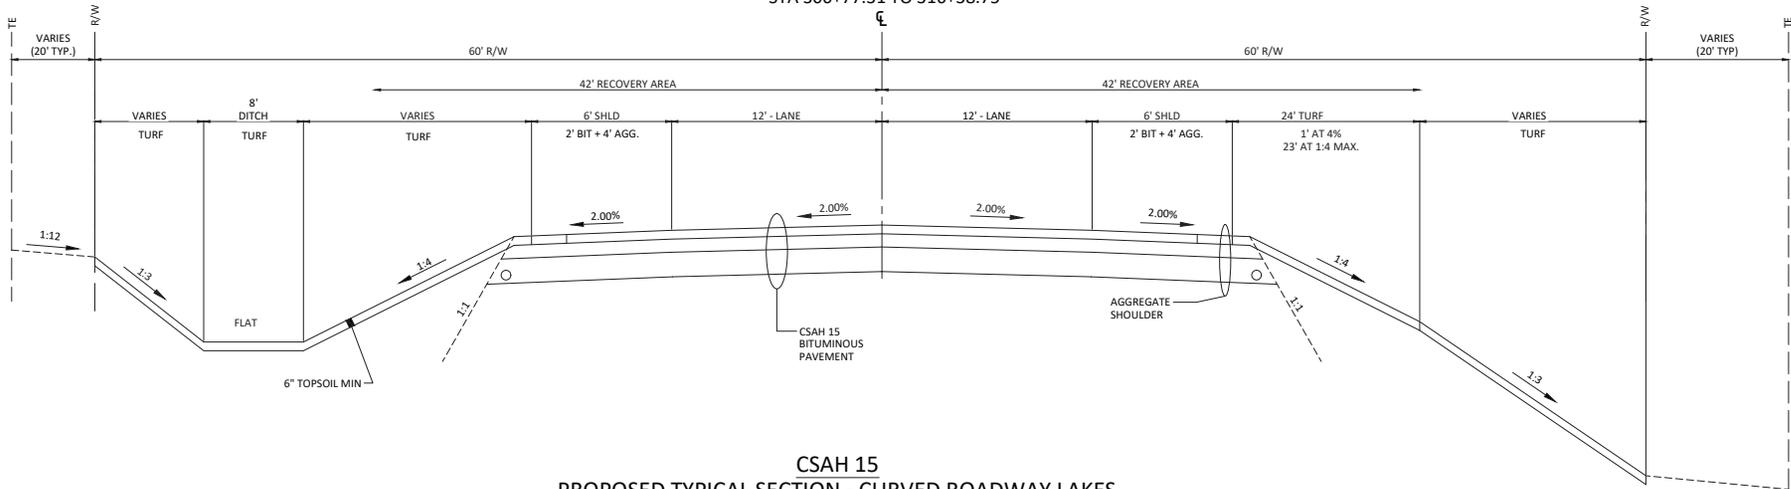


**CSAH 15**  
**PROPOSED TYPICAL SECTION - CURVED ROADWAY LAKES**  
 STA 118+36.00 TO STA 149+13.10  
 STA 162+52.00 TO STA 179+50.00

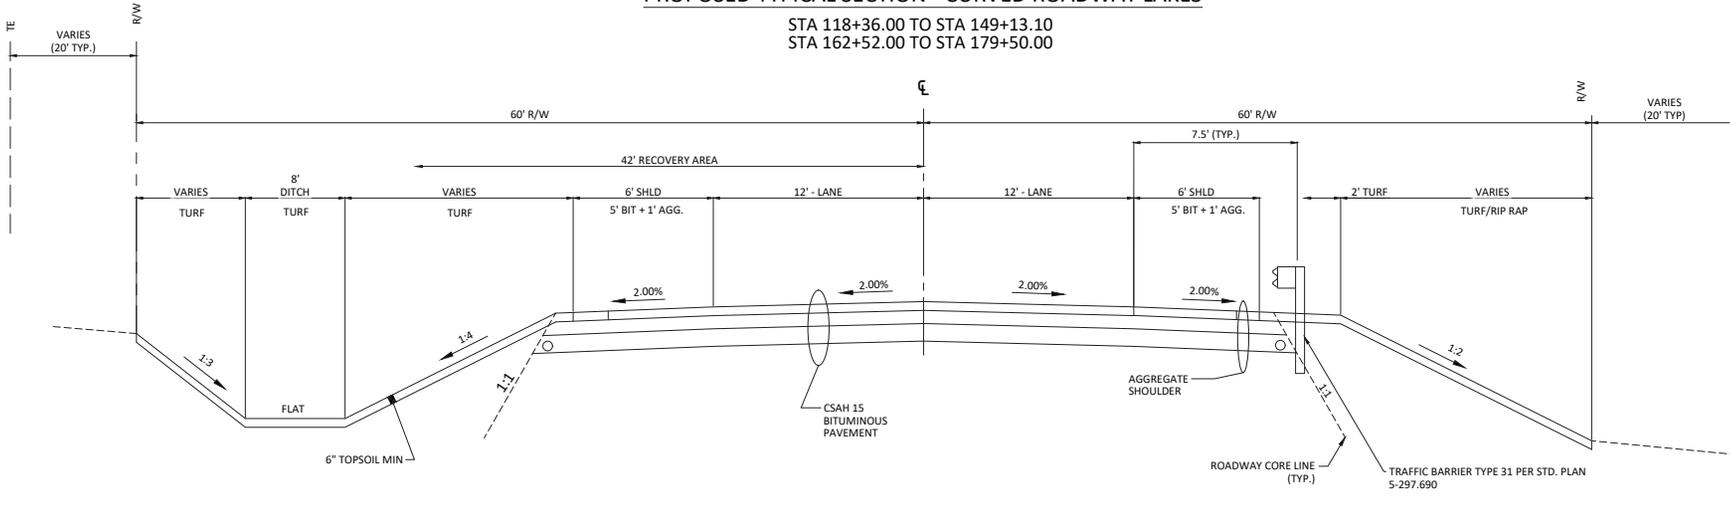

**CSAH 15**  
**EXISTING TYPICAL SECTION - STRAIGHT ROADWAY - NON LAKES**

STA 0+52.43 TO STA 122+00  
STA 170+00 TO STA 188+06.71

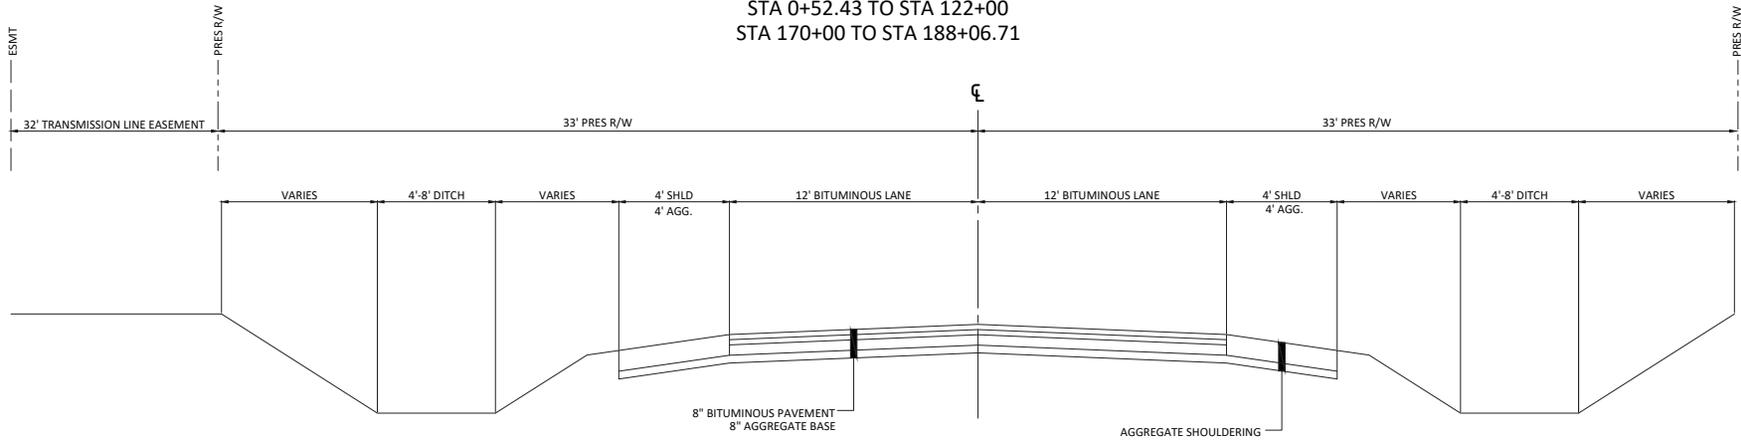

**CSAH 15**  
**EXISTING TYPICAL SECTION - CURVED ROADWAY - LAKES**

STA 122+00 TO STA 170+00

