

Joint Drainage Authority for Le Sueur – Rice County

Meeting Agenda

Le Sueur County Government Center, 88 S Park Ave, Le Center MN
56057

Tuesday, August 27, 2024 at 2:00 p.m.

1. Agenda

Documents:

- TEAMS INFO.PDF
- 1- AGENDA (JD 38).PDF
- 2- JD38_LSR_RPT-E_20240724.PDF
- 3 - EXPENDITURES.PDF
- 4 - DRAFT ORDER ACCEPTING DRAINAGE SYSTEM MODIFICATION
(103E_227).PDF
- 5 - JD38_LSR_BM_20240827.PDF

August 27, 2024

2:00 p.m.

Le Sueur-Rice Joint Ditch 38

Microsoft Teams [Need help?](#)

[Join the meeting now](#)

Meeting ID: 255 800 566 582

Passcode: NqgHhL

Dial in by phone

[+1 469-850-4198,,687366453#](#) United States, Dallas

[Find a local number](#)

Phone conference ID: 687 366 453#

For organizers: [Meeting options](#) | [Reset dial-in PIN](#)

STATE OF MINNESOTA
LE SUEUR AND RICE COUNTY BOARDS OF COMMISSIONERS
SEATED AS JOINT DRAINAGE AUTHORITY UNDER STATUTES CHAPTER 103E
FOR LE SUEUR/RICE JUDICIAL DITCH 38

Agenda
August 27, 2024, at 2:00 p.m.

1. Opening of Public Hearing & Introductions –*Board Chair*
2. Purpose of Hearing and Legal Standard – *John Kolb, Rinke Noonan, Ltd.*
3. Engineer’s Presentation – *Bailey Bocchino, Engineer, ISG*
4. Public Comment
5. Board Deliberation and Action
6. Assessment Presentation – *Dani Ongie, Le Sueur County Auditor-Treasurer*
7. Adjourn Public Hearing

Final Acceptance Report

Joint County Ditch No. 38 Reroute

Le Sueur & Rice Counties, Minnesota

Date: July 24, 2024

ISG Project No.: 21-23683



Architecture
Engineering
Environmental
Planning

ISGinc.com

REPORT FOR:

Le Sueur & Rice County Joint Drainage Authority

Dani Ongie, CPA

Le Sueur County Auditor-Treasurer

88 South Park Ave

Le Center, MN 56057

507.357.8285

dmongie@co.le-sueur.mn.us

FROM:

ISG

Bailey Bocchino., PE

Water Resources Engineer

115 E Hickory Street + Suite 300

Mankato, MN 56001

507.387.6651

Bailey.Bocchino@ISGinc.com

SIGNATURE SHEET

I hereby certify that this plan, specification, or report was prepared by me or under my direct supervision and that I am a duly Licensed Professional Engineer under the laws of the state of Minnesota.

Signature: Bailey Bocchino

Printed Name: Bailey Bocchino, PE

Date: 7/24/2024

License Number: 59968

ISG

115 E Hickory Street

Mankato, Minnesota 56001

Joint County Ditch No. 38 Reroute
Le Sueur & Rice Counties, Minnesota

Engineer's Project Number: 21-23683

TABLE OF CONTENTS

Table of Contents	ii
Executive Summary	1
Construction Contract	1
final pay request	1
As Builts	1
Damages	1
Conclusion	1

APPENDICES

Appendix A: Construction Photos	A
Appendix B: Final Pay Request.....	B
Appendix C: IC-134 Withholding Affidavits & Warranty Bond	C
Appendix D: Final As-Built.....	D
Appendix E: Damages	E
Appendix F: Easement Agreements	F

EXECUTIVE SUMMARY

The Le Sueur & Rice Counties Joint Ditch No. 38 (JD 38) Reroute project began with a petition from Kilkenny Township in 2022 to reroute the alignment of a portion of the JD 38 Spur 3 open ditch located in Section 25 of Kilkenny Township. The open ditch proposed to be rerouted runs parallel to the township road, 139th Lane, in Kilkenny Township. There was significant erosion and bank instability along the road that had been an ongoing maintenance issue and posed a risk to the structural stability of the road and public safety.

Construction Documents were completed in July of 2023 and the project was solicited for quotes to a select list of contractors. A total of two quotes were received on August 14, 2023 and the project was awarded to the lowest qualified quote, Borneke Construction, Inc. out of Janesville, MN.

Construction began on August 23, 2023 and was substantially completed on August 31, 2023. ISG monitored the site periodically in the fall of 2023 and spring of 2024 and concluded in May 2024 that the site had achieved 70% or greater vegetation establishment as required in Section 32 9219 of the project specifications.

CONSTRUCTION CONTRACT

The cost estimate for construction, including contingency, from the Reroute Report was \$51,656.48. The original contract price based on Engineer's estimated quantities was \$79,817.78, during construction there were variations in installed bid item quantities compared to estimated with a net cost savings of \$1,498.48; the final contract price is \$78,319.30.

In the Order Authorizing the Drainage System Modifications from March 21, 2023, the board authorized the payment of 68% of the costs of the modifications, or \$61,975, whichever is less, from the JD 38 account to defray expenses of the proposed modification. The petitioner, Kilkenny Township, is responsible for all additional costs associated with the project.

FINAL PAY REQUEST

To date, the contractor has been paid \$70,019.80 with an unpaid balance of \$8,299.50 left on retainage to be paid. The Final Pay Request can be found in Appendix B of this report.

AS BUILTS

ISG has completed the As Built plans that will serve as the corrected record of the project. The complete as built is located in Appendix D of this report.

DAMAGES

ISG has captured all of the damages, both temporary and permanent, that had occurred due to the project. The damages from the project are in alignment with easement agreements that were signed by impacted landowners. The easement agreements outlined damages payments and were paid to landowner prior to construction. Fully executed easement agreements for the realigned ditch are included in Appendix F. The complete list of damages per property is located in Appendix E of this report.

CONCLUSION

It is the Engineer's opinion that the Contractor, Borneke Construction, Inc., has satisfactorily completed the contract in accordance with plans and specifications. Therefore, the Engineer recommends final payment to the contractor.

Appendix A: Construction Photos




HEAVEY VEGETAIION REMOVAL



COLLECTED AND BURIED STUMPS



OPEN DITCH CONSTRUCTION

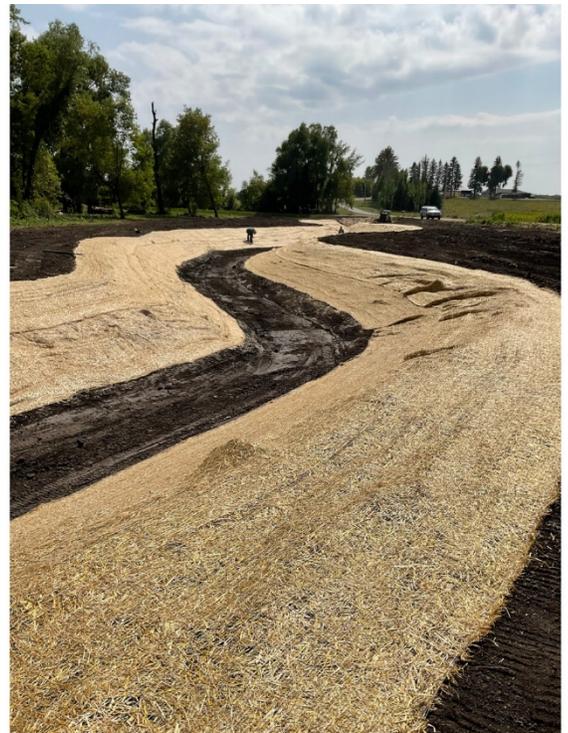

BLANKET POST FINAL GRADING

Construction Pictures



FINAL SEEDING



SITE CONDITION NOVEMBER 2023



SITE CONDITION MAY 2024



SITE CONDITION MAY 2024

Construction Pictures

Appendix B: Final Pay Request

Completed Bid Items



Le Sueur & Rice County JCD No. 38
 Reroute
 Kilkenny Township

Pay Request 2 FINAL
 1/1/2024 To 5/14/2024

A	B	C	D	E	F	G	H	I	J	K	L	M
Bid Item Number	Bid Item	Unit	Quantity	Unit Price	Total Amount	Quantity This Pay Request	Amount This Pay Request	Quantity To Date	Amount To Date	Quantity Remaining	Amount Remaining	Over/Under Estimate
01.7113.1000.01	MOBILIZATION	LS	1.00	\$ 3,800.00	\$ 3,800.00	0.00	\$ -	1.00	\$ 3,800.00	0.00	\$ -	\$ -
31.1100.1000.10	HEAVY VEGETATIVE CLEARING WITH TREE REMOVAL	AC	0.80	\$ 31,000.00	\$ 24,800.00	0.00	\$ -	0.97	\$ 30,070.00	0.00	\$ -	\$ 5,270.00
31.2316.1000.07	COMMON EXCAVATION (P) (EV)	CY	1373.00	\$ 21.70	\$ 29,794.10	0.00	\$ -	1379.00	\$ 29,924.30	0.00	\$ -	\$ 130.20
31.2500.1000.03	INSTALL PERIMETER CONTROL	LF	60.00	\$ 3.50	\$ 210.00	0.00	\$ -	0.00	\$ -	0.00	\$ -	\$ (210.00)
31.3700.1000.07	CLASS III RIPRAP WITH GEOTEXTILE FABRIC	CY	83.00	\$ 90.00	\$ 7,470.00	0.00	\$ -	83.00	\$ 7,470.00	0.00	\$ -	\$ -
32.9219.1000.10	16.5' BUFFER STRIP SEEDING	AC	0.32	\$ 3,000.00	\$ 960.00	0.00	\$ -	0.68	\$ 2,040.00	0.00	\$ -	\$ 1,080.00
32.9219.1000.10	SIDESLOPE SEEDING	AC	0.50	\$ 3,500.00	\$ 1,750.00	0.00	\$ -	0.49	\$ 1,715.00	0.00	\$ -	\$ (35.00)
32.9219.1000.10	MOWING	AC	0.64	\$ 1,562.00	\$ 999.68	0.00	\$ -	0.00	\$ -	0.00	\$ -	\$ (999.68)
32.9219.1000.10	WEED SPRAYING	AC	1.14	\$ 600.00	\$ 684.00	0.00	\$ -	0.00	\$ -	0.00	\$ -	\$ (684.00)
33.4510.1000.03	REMOVE & REINSTALL FENCE	LF	425.00	\$ 22.00	\$ 9,350.00	150.00	\$ 3,300.00	150.00	\$ 3,300.00	0.00	\$ -	\$ (6,050.00)
					\$ 79,817.78		\$ 3,300.00		\$ 78,319.30		\$ -	\$ (1,498.48)

Temporary Withholdings



Le Sueur & Rice County JCD No. 38
Reroute

Kilkenny Township

Pay Request 2 FINAL
1/1/2024 To 5/14/2024

A	B	C	D	E	F	G	H	I	J	K	L
Bid Item Number	Bid Item	Unit	Quantity	Unit Price	Total Amount	Quantity Installed To Date	Amount Installed To Date	Temp Withholding %	Temp Withholding Amount	Amount Released	Amount Remaining
32.9219.1000.10	16.5' BUFFER STRIP SEEDING (SEED MIX: MNDOT 25-142 WITH TYPE 3 MULCH)	AC	0.32	\$ 3,000.00	\$ 960.00	0.68	\$ 2,040.00	35%	\$ 714.00	\$ 714.00	\$ -
32.9219.1000.10	SIDESLOPE SEEDING (SEED MIX: MNDOT 25-142 WITH CATEGORY 25 EROSION CONTROL BLANKET)	AC	0.50	\$ 3,500.00	\$ 1,750.00	0.49	\$ 1,715.00	35%	\$ 600.25	\$ 600.25	\$ -
					\$ 2,710.00		\$ 3,755.00		\$ 1,314.25		\$ -

Appendix C: IC-134 Withholding Affidavits & Warranty Bond



Contractor Affidavit Submitted

Thank you, your Contractor Affidavit has been approved.

Confirmation Summary

Confirmation Number: 1-331-977-056
Submitted Date and Time: 20-May-2024 8:15:01 PM
Legal Name: BORNEKE CONSTRUCTION INC
Federal Employer ID: 41-1874133
User Who Submitted: bci000
Type of Request Submitted: Contractor Affidavit

Affidavit Summary

Affidavit Number: 2127220736
Minnesota ID: 3874632
Project Owner: KILLKENNY TOWNSHIP
Project Number: 23683
Project Begin Date: 27-Aug-2023
Project End Date: 09-Sep-2023
Project Location: KILLKENNY TOWNSHIP
Project Amount: \$79,817.78

Subcontractor Summary

Name	ID	Affidavit Number
DON BORNEKE CONSTRUCTION INC	7934436	1053478912

Important Messages




A copy of this page must be provided to the contractor or government agency that hired you.

Contact Us

If you need further assistance, contact our Withholding Tax Division at 651-282-9999, (toll-free) 800-657-3594, or (email) withholding.tax@state.mn.us. Business hours are Monday through Friday 8:00 a.m. to 4:30 p.m. Central Time.

Please [print this page](#) for your records using the print or save functionality built into your browser.

WARRANTY BOND

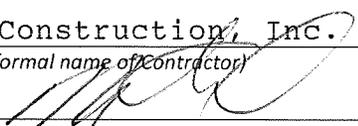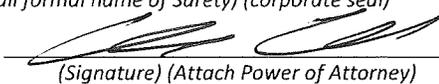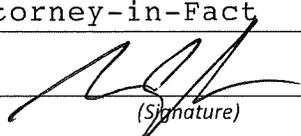Contractor Name: Borneke Construction, Inc. Address (principal place of business): 41537 50th St. Janesville, MN 56048	Surety Name: RLI Insurance Company Address (principal place of business): 9025 Lindbergh Dr. Peoria, IL 61615
Owner Name: Kilkenney Township Address (principal place of business): 160 E. Dodd Rd. Kilkenney Township, MN 56052	Construction Contract Description (name and location): Le Sueur & Rice County JCD No. 38 Reroute Contract Price: \$78,319.30 Effective Date of Contract: 05/14/2024 Contract's Date of Substantial Completion: 05/14/2027
Bond # RCB0030404 Bond Amount: \$78,319.30 Date of Bond: 05/14/2024 Modifications to this Bond form: <input type="checkbox"/> None <input checked="" type="checkbox"/> See Paragraph 9	
Bond Period: Commencing after Final Acceptance of the Open Ditch Work under the Construction Contract, and continuing until 1 year after Final Acceptance of the Open Ditch Work under the Construction Contract.	
Surety and Contractor, intending to be legally bound hereby, subject to the terms set forth herein, do each cause this Warranty Bond to be duly executed by an authorized officer, agent, or representative.	
Contractor as Principal <u>Borneke Construction, Inc.</u> <small>(Full formal name of Contractor)</small>	Surety <u>RLI Insurance Company</u> <small>(Full formal name of Surety) (corporate seal)</small>
By: <u></u> <small>(Signature)</small>	By: <u></u> <small>(Signature) (Attach Power of Attorney)</small>
Name: <u>Mark Sikel</u> <small>(Printed or typed)</small>	Name: <u>Benjamin Griffith</u> <small>(Printed or typed)</small>
Title: <u>President</u>	Title: <u>Attorney-in-Fact</u>
Attest: <u></u> <small>(Signature)</small>	Attest: <u></u> <small>(Signature)</small>
Name: <u>Trent Nyhammer</u> <small>(Printed or typed)</small>	Name: <u>Trent Nyhammer</u> <small>(Printed or typed)</small>
Title: <u>Witness</u>	Title: <u>Witness</u>
<small>Notes: (1) Provide supplemental execution by any additional parties, such as joint venturers. (2) Any singular reference to Contractor, Surety, Owner, or other party is considered plural where applicable.</small>	

1. The Contractor and Surety, jointly and severally, bind themselves, their heirs, executors, administrators, successors, and assigns to the Owner for the performance of the Construction Contract's Correction Period Obligations. The Construction Contract is incorporated herein by reference.
2. If the Contractor performs the Correction Period Obligations, the Surety and the Contractor shall have no obligation under this Warranty Bond.
3. If Owner gives written notice to Contractor and Surety during the Bond Period of Contractor's obligation under the Correction Period Obligations, and Contractor does not fulfill such obligation, then Surety shall be responsible for fulfillment of such Correction Period Obligations. Surety shall either fulfill the Correction Period Obligations itself, through its agents or contractors, or, in the alternative, Surety may waive the right to fulfill the Correction Period Obligations itself, and reimburse the Owner for all resulting costs incurred by Owner in performing Contractor's Correction Period Obligations, including but not limited to correction, removal, replacement, and repair costs.
4. The Surety's liability is limited to the amount of this Warranty Bond. Renewal or continuation of the Warranty Bond will not modify such amount, unless expressly agreed to by Surety in writing.
5. The Surety shall have no liability under this Warranty Bond for obligations of the Contractor that are unrelated to the Construction Contract. No right of action will accrue on this Warranty Bond to any person or entity other than the Owner or its heirs, executors, administrators, successors, and assigns.
6. Any proceeding, legal or equitable, under this Warranty Bond may be instituted in any court of competent jurisdiction in the location in which the Work or part of the Work is located and must be instituted within two years after the Surety refuses or fails to perform its obligations under this Warranty Bond.
7. Written notice to the Surety, the Owner, or the Contractor must be mailed or delivered to the address shown in this Warranty Bond.
8. Definitions
 - 8.1. *Construction Contract*—The agreement between the Owner and Contractor identified on the cover page of this Warranty Bond, including all Contract Documents and changes made to the agreement and the Contract Documents.
 - 8.2. *Contract Documents*—All the documents that comprise the agreement between the Owner and Contractor.
 - 8.3. *Correction Period Obligations*—The duties, responsibilities, commitments, and obligations of the Contractor with respect to correction or replacement of defective Work, as set forth in the Construction Contract's Correction Period clause, EJCDC® C-700, Standard General Conditions of the Construction Contract (2018), Paragraph 15.08, as duly modified.
 - 8.4. *Substantial Completion*—As defined in the Construction Contract.
 - 8.5. *Work*—As defined in the Construction Contract.
9. Modifications to this Bond are as follows: **Bond Period: Commencing after Final Acceptance of the agricultural tile Work under the Construction Contract and continuing until 3 years after Final Acceptance of the agricultural tile Work under the Construction Contract.**

INDIVIDUAL

STATE OF _____)
COUNTY OF _____) SS:

On this _____ day of _____, _____ before me personally appeared _____ to me known and known to me to be the individual described in and who executed the foregoing instrument and _____ acknowledged to me that he/she executed the same in his/her individual capacity.

Notary Public

CO PARTNERSHIP

STATE OF _____)
COUNTY OF _____) SS:


On this _____ day of _____, _____ before me personally appeared _____ to me known and known to me to be one of the firm of _____ described in and who executed the foregoing instrument and he/she thereupon acknowledged to me that he/she executed the same as and for the act and deed of said firm.

Notary Public

CORPORATE

STATE OF Minnesota)
COUNTY OF Nicollet)

On this 14th day of May, 2024 before me personally appeared Mark Sikel to me known, who, being by me first duly sworn, did depose and say that he/she resides in North Mankato, MN; that he/she is the President of Borneke Construction, Inc. the corporation described in and which executed the foregoing instrument; that he/she knows the corporate seal of said corporation; that the corporate seal affixed to said instrument is such corporate seal; that it was so affixed by order and authority of the Board of Directors of said corporation, and that he/she signed his/her name thereto by like order and authority.

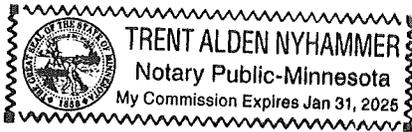


Notary Public

SURETY

STATE OF Minnesota)
COUNTY OF Nicollet) SS:

I, Trent Nyhammer Notary Public of Nicollet County, in the State of Minnesota do hereby certify that Benjamin Griffith Attorney-in-Fact, of the RLI Insurance Company who is personally known to me to be the same person whose name is subscribed to the foregoing instrument, appeared before me this day in person, and acknowledged that he/she signed, sealed and delivered said instrument, for and on behalf of the, RLI Insurance Company for the uses and purposes therein set forth.

Given under my hand and notarial seal at my office in the City of Saint Peter, MN in said County, this 14th day of May, 2024.

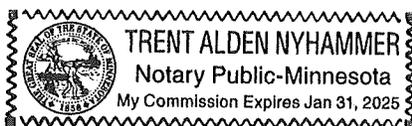

Notary Public

POWER OF ATTORNEY

RLI Insurance Company Contractors Bonding and Insurance Company

9025 N. Lindbergh Dr. Peoria, IL 61615
Phone: 800-645-2402

Know All Men by These Presents:

That this Power of Attorney is not valid or in effect unless attached to the bond which it authorizes executed, but may be detached by the approving officer if desired.

That **RLI Insurance Company** and/or **Contractors Bonding and Insurance Company**, each an Illinois corporation, (separately and together, the "Company") do hereby make, constitute and appoint:

Benjamin Griffith, Trent Nyhammer, jointly or severally

in the City of Saint Peter, State of Minnesota its true and lawful Agent(s) and Attorney(s) in Fact, with full power and authority hereby conferred, to sign, execute, acknowledge and deliver for and on its behalf as Surety, in general, any and all bonds and undertakings in an amount not to exceed Twenty Five Million Dollars (\$25,000,000.00) for any single obligation.

The acknowledgment and execution of such bond by the said Attorney in Fact shall be as binding upon the Company as if such bond had been executed and acknowledged by the regularly elected officers of the Company.

RLI Insurance Company and/or **Contractors Bonding and Insurance Company**, as applicable, have each further certified that the following is a true and exact copy of a Resolution adopted by the Board of Directors of each such corporation, and is now in force, to-wit:

"All bonds, policies, undertakings, Powers of Attorney or other obligations of the corporation shall be executed in the corporate name of the Company by the President, Secretary, any Assistant Secretary, Treasurer, or any Vice President, or by such other officers as the Board of Directors may authorize. The President, any Vice President, Secretary, any Assistant Secretary, or the Treasurer may appoint Attorneys in Fact or Agents who shall have authority to issue bonds, policies or undertakings in the name of the Company. The corporate seal is not necessary for the validity of any bonds, policies, undertakings, Powers of Attorney or other obligations of the corporation. The signature of any such officer and the corporate seal may be printed by facsimile."

IN WITNESS WHEREOF, the **RLI Insurance Company** and/or **Contractors Bonding and Insurance Company**, as applicable, have caused these presents to be executed by its respective Sr. Vice President with its corporate seal affixed this 22nd day of February, 2024.



RLI Insurance Company
Contractors Bonding and Insurance Company

By: Eric Raudins
Eric Raudins Sr. Vice President

State of Illinois }
County of Peoria } SS

CERTIFICATE

On this 22nd day of February, 2024, before me, a Notary Public, personally appeared Eric Raudins, who being by me duly sworn, acknowledged that he signed the above Power of Attorney as the aforesaid officer of the **RLI Insurance Company** and/or **Contractors Bonding and Insurance Company** and acknowledged said instrument to be the voluntary act and deed of said corporation.

I, the undersigned officer of **RLI Insurance Company** and/or **Contractors Bonding and Insurance Company**, do hereby certify that the attached Power of Attorney is in full force and effect and is irrevocable; and furthermore, that the Resolution of the Company as set forth in the Power of Attorney, is now in force. In testimony whereof, I have hereunto set my hand and the seal of the **RLI Insurance Company** and/or **Contractors Bonding and Insurance Company** this 4th day of May, 2024.

By: Jill A. Scott
Jill A. Scott Notary Public

RLI Insurance Company
Contractors Bonding and Insurance Company

By: Jeffrey D Fick
Jeffrey D Fick Corporate Secretary



JILL A SCOTT
Notary Public
State of Ohio
My Comm. Expires
September 22, 2025

Appendix D: Final As-Built

LE SUEUR COUNTY COUNTY DITCH No. 38

LE SUEUR COUNTY, MINNESOTA AS-BUILT OPEN DITCH REROUTE

ISG PROJECT # 21-23683



I HEREBY CERTIFY THAT THIS PLAN, SPECIFICATION OR REPORT WAS PREPARED BY ME OR UNDER MY DIRECT SUPERVISION AND THAT I AM A DULY LICENSED PROFESSIONAL ENGINEER UNDER THE LAWS OF THE STATE OF MINNESOTA.

BAILEY P. GRIFFIN
Bailey Griffin

DATE: 02/23/2024 LIC. NO. 59968

THIS DOCUMENT IS THE PROPERTY OF I & S GROUP, INC. AND MAY NOT BE USED, COPIED OR DUPLICATED WITHOUT PRIOR WRITTEN CONSENT.

PROJECT
**LE SUEUR & RICE
COUNTIES
JOINT COUNTY
DITCH No. 38**

LE SUEUR COUNTY MINNESOTA

**AS-BUILT
02/23/24**


PROJECT NO.	21-23683
FILE NAME	23683 TITLE
DRAWN BY	KJH
DESIGNED BY	BPG
REVIEWED BY	CJB
ORIGINAL ISSUE DATE	--/--
CLIENT PROJECT NO.	-

TITLE
TITLE

SHEET
1

SHEET INDEX	
1	TITLE
2	CONSTRUCTION NOTES, AS-BUILT QUANTITIES & SCHEDULES
3	WATERSHED MAP
4	TREE REMOVALS
5	DETAILS
6	PLAN AND PROFILE
7	OPEN DITCH GRADING
8	OPEN DITCH CUT-FILL

LEGEND	
EXISTING	
	WATERSHED BOUNDARY
	CITY LIMITS
	SECTION LINE
	QUARTER SECTION LINE
	RIGHT OF WAY LINE
	PROPERTY / LOTLINE
	EASEMENT LINE
	ACCESS CONTROL
	WATER EDGE
	WETLAND BOUNDARY
	FENCE LINE
	EXISTING OPEN DITCH
	CULVERT
	TILE
	PRIVATE TILE
	WATER
	GAS
	OVERHEAD ELECTRIC
	UNDERGROUND ELECTRIC
	UNDERGROUND TELEPHONE
	UNDERGROUND TV
	OVERHEAD UTILITY
	UNDERGROUND UTILITY
	UNDERGROUND FIBER OPTIC
	CONTOUR (MAJOR)
	CONTOUR (MINOR)
	DECIDUOUS TREE
	CONIFEROUS TREE
	TREE LINE
	DROP INTAKE
	HYDRANT
	POWER POLE
PROPOSED	
	EASEMENT
	PROPOSED OPEN DITCH
	OPEN DITCH REPAIR
	CULVERT (RCP)
	CULVERT (CMP)
	CULVERT (HDPE)
	TILE
	TILE (PIPE WIDTH)
	PRIVATE TILE
	WATER
	GAS
	OVERHEAD ELECTRIC
	UNDERGROUND ELECTRIC
	UNDERGROUND TV
	CONTOUR (MAJOR)
	CONTOUR (MINOR)
	DROP INTAKE
	SLOUGH REPAIR
	SPOIL PLACEMENT
	TREE CLEARING
	REMOVE TREE
	BUFFER

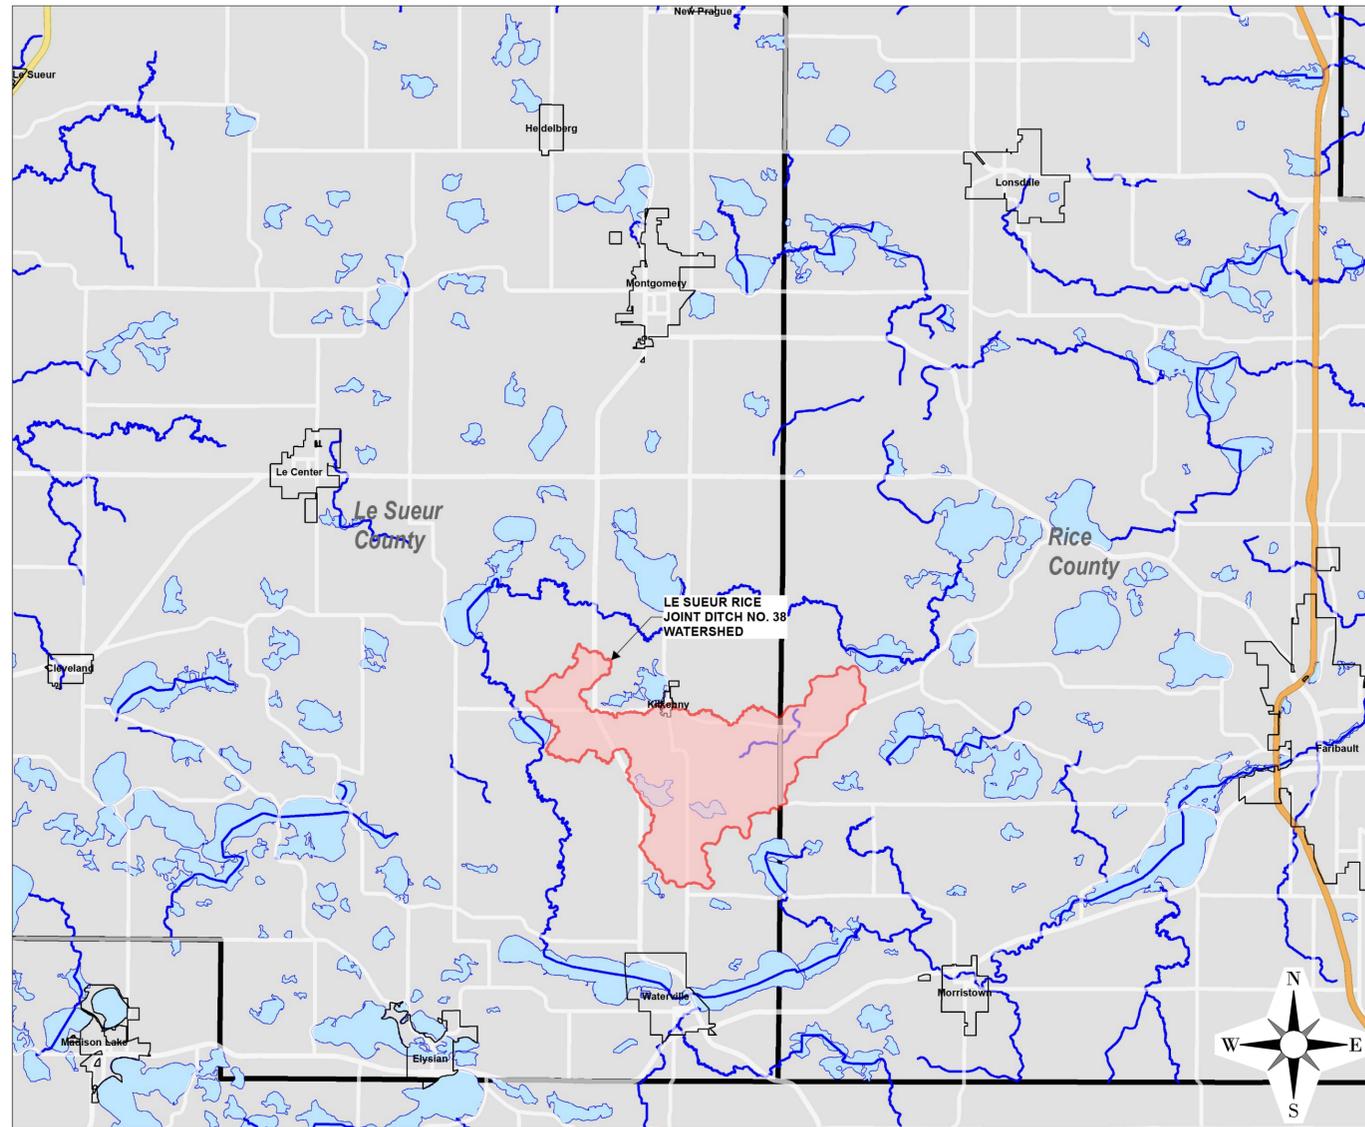

GIS DISCLAIMER:
INFORMATION FOR THE BOUNDARY / LOT LINES, AND UNDERGROUND UTILITIES SHOWN WAS DERIVED FROM DIGITAL DATABASES AND IS FOR INFORMATIONAL PURPOSES ONLY. DATA MAY NOT HAVE BEEN PREPARED FOR, OR BE SUITABLE FOR, LEGAL, ENGINEERING, OR SURVEYING PURPOSES.

PROJECT GENERAL NOTES

- ALL WORK SHALL CONFORM TO THE CONTRACT DOCUMENTS, WHICH INCLUDE, BUT ARE NOT LIMITED TO, THE OWNER - CONTRACTOR AGREEMENT, THE PROJECT MANUAL (WHICH INCLUDES GENERAL SUPPLEMENTARY CONDITIONS AND SPECIFICATIONS), DRAWINGS OF ALL DISCIPLINES AND ALL ADDENDA, MODIFICATIONS AND CLARIFICATIONS ISSUED BY THE ARCHITECT/ENGINEER.
- CONTRACT DOCUMENTS SHALL BE ISSUED TO ALL SUBCONTRACTORS BY THE GENERAL CONTRACTOR IN COMPLETE SETS IN ORDER TO ACHIEVE THE FULL EXTENT AND COMPLETE COORDINATION OF ALL WORK.
- WRITTEN DIMENSIONS TAKE PRECEDENCE OVER SCALED DIMENSIONS. NOTIFY ARCHITECT/ENGINEER OF ANY DISCREPANCIES OR CONDITIONS REQUIRING INFORMATION OR CLARIFICATION BEFORE PROCEEDING WITH THE WORK.
- FIELD VERIFY ALL EXISTING CONDITIONS AND DIMENSIONS. NOTIFY ARCHITECT/ENGINEER OF ANY DISCREPANCIES OR CONDITIONS REQUIRING INFORMATION OR CLARIFICATION BEFORE PROCEEDING WITH THE WORK.
- DETAILS SHOWN ARE INTENDED TO BE INDICATIVE OF THE PROFILES AND TYPE OF DETAILING REQUIRED THROUGHOUT THE WORK. DETAILS NOT SHOWN ARE SIMILAR IN CHARACTER TO DETAILS SHOWN, WHERE SPECIFIC DIMENSIONS, DETAILS OR DESIGN INTENT CANNOT BE DETERMINED, NOTIFY ARCHITECT/ENGINEER BEFORE PROCEEDING WITH THE WORK.
- ALL MANUFACTURED ARTICLES, MATERIALS AND EQUIPMENT SHALL BE APPLIED, INSTALLED, CONNECTED, ERECTED, CLEANED AND CONDITIONED ACCORDING TO MANUFACTURERS' INSTRUCTIONS. IN CASE OF DISCREPANCIES BETWEEN MANUFACTURERS' INSTRUCTIONS AND THE CONTRACT DOCUMENTS, NOTIFY ARCHITECT/ENGINEER BEFORE PROCEEDING WITH THE WORK.
- ALL DISSIMILAR METALS SHALL BE EFFECTIVELY ISOLATED FROM EACH OTHER TO AVOID GALVANIC CORROSION.
- THE LOCATION AND TYPE OF ALL INPLACE UTILITIES SHOWN ON THE PLANS ARE FOR GENERAL INFORMATION ONLY AND ARE ACCURATE AND COMPLETE TO THE BEST OF THE KNOWLEDGE OF I & S GROUP, INC. (ISG). NO WARRANTY OR GUARANTEE IS IMPLIED. THE CONTRACTOR SHALL VERIFY THE SIZES, LOCATIONS AND ELEVATIONS OF ALL INPLACE UTILITIES PRIOR TO CONSTRUCTION. CONTRACTOR SHALL IMMEDIATELY NOTIFY ENGINEER OF ANY DISCREPANCIES OR VARIATIONS FROM PLAN.
- THE CONTRACTOR IS TO CONTACT "GOPHER STATE ONE CALL" FOR UTILITY LOCATIONS, MINIMUM 2 BUSINESS DAYS PRIOR TO ANY EXCAVATION / CONSTRUCTION (1-800-252-1166).

PROJECT INDEX:

OWNER:
NIK KADEL
LE SUEUR AND RICE COUNTY
JOINT DRAINAGE AUTHORITY
181 W. MINNESOTA ST.
LE CENTER, MN 56057
PH: 507.357.4879

PROJECT ADDRESS / LOCATION:
SECTION 25, KILKENNY TWP.
LE SUEUR COUNTY, MINNESOTA

MANAGING OFFICE:

MANKATO OFFICE
115 EAST HICKORY STREET
SUITE 300
MANKATO, MN 56001
PHONE: 507.387.6651

PROJECT MANAGER: BAILEY GRIFFIN
EMAIL: BAILEY.GRIFFIN@ISGINC.COM

SPECIFICATIONS REFERENCE
ALL CONSTRUCTION SHALL COMPLY WITH THE COUNTIES OF LE SUEUR & RICE REQUIREMENTS AND MNDOT STANDARD SPECIFICATIONS FOR CONSTRUCTION, 2020 EDITION, AND THE STANDARD SPECIFICATIONS FOR SANITARY SEWER, STORM DRAIN AND WATERMAIN AS PROPOSED BY THE CITY ENGINEERS ASSOCIATION OF MINNESOTA 2018, UNLESS DIRECTED OTHERWISE.

PROJECT DATUM
HORIZONTAL COORDINATES HAVE BEEN REFERENCED TO THE NORTH AMERICAN DATUM OF 1983 (NAD83), 1996 ADJUSTMENT (NAD83(1996)) ON THE LE SUEUR COUNTY COORDINATE SYSTEM, IN U.S. SURVEY FEET.
ELEVATIONS HAVE BEEN REFERENCED TO THE NORTH AMERICAN VERTICAL DATUM OF 1988 (NAVD 88).
RTK GPS METHODS WERE USED TO ESTABLISH HORIZONTAL AND VERTICAL COORDINATES FOR THIS PROJECT.

B.M. ELEVATION=1068.23
KENNY MNDT - MNDOT POINT
LOCATED AT THE NORTH CORNER OF
THE INTERSECTION OF MN HWY 13
AND 165TH AVE

TOPOGRAPHIC SURVEY
THIS PROJECT'S TOPOGRAPHIC SURVEY CONSISTS OF DATA COLLECTED IN MAY 2021 BY ISG.

GENERAL PROJECT NOTES:

- DURING CONSTRUCTION, CONTRACTOR SHALL MAINTAIN A DRAINAGE OUTLET FOR THE ENTIRE JD 38 PROJECT AREA.
- ALL PIPE DIMENSIONS REFERENCED IN THE PLANS REFER TO THE INSIDE DIAMETER.
- ALL ROAD SIGNAGE, COORDINATION, AND TRAFFIC CONTROL SIGNAGE SHALL BE INCIDENTAL TO ROAD RESTORATIONS AND SHALL CONFORM TO LOCAL ROAD AUTHORITY PERMITS AND REGULATIONS.
- THE CONTRACTOR SHALL SUBMIT A WINTER CONSTRUCTION PLAN FOR SITE STABILIZATION, EROSION PREVENTION, AND SEDIMENT CONTROL IF THE PROJECT IS NOT COMPLETED BY OCTOBER 15 OF THE GIVEN CONSTRUCTION SEASON, UNLESS APPROVED BY THE ENGINEER. THE PLAN SHALL BE DEVELOPED TO SPECIFICALLY ADDRESS SHUTDOWN PROCEDURES OR ACTIVE CONSTRUCTION PLANS.
- ALL DEWATERING FOR THE PROJECT IS INCIDENTAL.
- PRODUCT MATERIAL SHALL BE AS SPECIFIED IN THE PLANS. IF NO SPECIFIC MATERIAL IS CALLED OUT, MATERIAL SHALL CONFORM TO THE APPROVED PRODUCT LIST IN THE APPROPRIATE SPECIFICATION.
- ALL EFFORTS SHALL BE MADE DURING CONSTRUCTION TO SEPARATE SOIL TYPES. BACKFILL SHALL BE COMPACTED PRIOR TO PLACEMENT OF TOPSOIL, EXCEPT THE TOP TWO (2) FEET, FOR WHICH COMPACTION SHALL BE MINIMIZED TO THE EXTENT POSSIBLE. TOPSOIL SHALL BE PLACED TO A MINIMUM DEPTH OF 6", OR UNIFORM TO THE TOPSOIL DEPTH OF THE SURROUNDING AREA UNLESS SPECIFIED ELSEWHERE IN THE PLANS. EXCAVATED SPOILS SHALL BE SPREAD EVENLY IN CONSTRUCTION AREA AS TO NOT IMPEDE DRAINAGE. ALL EFFORTS SHALL BE MADE TO KEEP TOPSOIL ON TOP AND SEPARATED. NO TOPSOIL SHALL BE PLACED IN THE TRENCH BELOW 2' FROM EXISTING GROUND UNLESS APPROVED BY THE ENGINEER.
- ALL SPOIL LEVELING, GRADING, AND RESTORATION OF DISTURBED AREAS SHALL BE IN ACCORDANCE TO THE CONTRACT DOCUMENTS AND SHALL BE INCIDENTAL TO THE WORK UNLESS OTHERWISE SPECIFIED.
- HEAVY VEGETATIVE CLEARING WITH TREE REMOVAL SHALL ONLY BE COMPLETED AS NECESSARY FOR SAFE CONSTRUCTION PRACTICES AND WITHIN THE ALLOWED CONSTRUCTION EASEMENT, UNLESS APPROVED BY THE ENGINEER. TREE REMOVAL AND GRUBBING SHALL BE INCIDENTAL TO HEAVY VEGETATIVE CLEARING WITH TREE REMOVAL BID ITEM.
- TREES CALLED OUT AS "REMOVE TREE" SHALL BE PAID FOR BY EACH OCCURRENCE. IF TREES ARE NOT CALLED OUT IN THE CONSTRUCTION DOCUMENTS AS REMOVE TREE, THEN THE REMOVAL SHALL BE PAID FOR BY THE ACRE AS HEAVY VEGETATIVE CLEARING WITH TREE REMOVAL.
- AGGREGATE SURFACE SHALL BE INCIDENTAL TO CROSSING OR ROAD RESTORATION.
- RIPRAP QUANTITIES ARE ESTIMATED. ADDITIONAL QUANTITY MAY BE REQUIRED BY THE ENGINEER. ALL RIPRAP QUANTITIES SHALL BE PAID BY THE CUBIC YARD INSTALLED, UNLESS RIPRAP IS INCIDENTAL TO A SEPARATE PAY ITEM. ALL EXCAVATION AND GEOTEXTILE FABRIC SHALL BE INCIDENTAL TO RESPECTIVE BID ITEM.
- ALL WORK SHALL BE DONE IN 2,500 LF SECTIONS, UNLESS APPROVED OF BY THE ENGINEER. PRIOR TO COMMENCING ON A NEW SECTION, ALL WORK IN THE PREVIOUS SECTION MUST BE COMPLETED IN ADHERENCE WITH THE CONTRACT DOCUMENTS. THE ENGINEER RESERVES THE RIGHT TO CEASE OPERATIONS AND/OR WITHHOLD PAYMENT UNTIL COMPLIANCE HAS BEEN ACHIEVED.
- EXISTING TILES THAT ARE DISTURBED DURING CONSTRUCTION SHALL BE REPAIRED AT NO COST TO THE PROJECT, UNLESS OTHERWISE SPECIFIED.
- ALL SIGNS AND MARKERS SHALL BE PROTECTED OR REMOVED AND REINSTALLED AT NO ADDITIONAL COST TO THE PROJECT. UNLESS OTHERWISE SPECIFIED, THE ENGINEER SHALL BE NOTIFIED OF ANY SIGNS OR MARKERS IN POOR CONDITION PRIOR TO REMOVAL.
- THE DRAINAGE AUTHORITY TAKES NO AUTHORITY OVER OR RESPONSIBILITY FOR ANY AND ALL PRIVATE TILE SHOWN ON THESE PLANS. PRIVATE TILE LOCATIONS HAVE BEEN SUPPLIED BY LANDOWNERS FOR USE BY THE CONTRACTOR.
- THE CONTRACTOR SHALL PAY ALL DAMAGES OUTSIDE OF THE AGREED UPON EASEMENT IN AN AMOUNT OF \$1,200 PER ACRE OF DISTURBANCE, AS MEASURED BY THE ENGINEER.

UTILITY NOTES:

- THE SUBSURFACE UTILITY INFORMATION IN THIS PLAN IS UTILITY LEVEL D. THE UTILITY LEVEL WAS DETERMINED ACCORDING TO THE GUIDELINES OF CI/ASCE 38-02, ENTITLED: STANDARD GUIDELINES FOR THE COLLECTION AND DEPICTION OF EXISTING SUBSURFACE UTILITY DATA.

GENERAL OPEN DITCH NOTES:

- UNLESS OTHERWISE NOTED, CONTRACTOR SHALL LIMIT CONSTRUCTION ACTIVITY TO WITHIN A 33-FOOT WIDE AREA ALONG TOP OF DITCH ALIGNMENTS. DISTURBANCE THROUGH ROAD CROSSINGS, ROAD DITCHES, AND GRASS BUFFERS SHALL BE LIMITED TO THE TRENCH WIDTH NECESSARY FOR SAFE CONSTRUCTION PRACTICES.
- A 16.5-FOOT GRASS STRIP SHALL BE ESTABLISHED IN AREAS THAT DO NOT HAVE AN EXISTING 16.5-FOOT GRASS STRIP. FINAL SEEDING SHALL OCCUR AFTER ALL WORK HAS BEEN COMPLETED IN THE AREA AND SHALL COMPLY WITH THE CONTRACT DOCUMENTS. TEMPORARY SEEDING MAY BE REQUIRED AND SHALL BE INCIDENTAL.
- DITCH CLEANING SHALL BE PERFORMED ON THE SIDE OF THE DITCH THAT IS THE LOWEST FOR THE GREATEST DISTANCE ALONG THE OPEN DITCH SEGMENT. DITCH CLEANING SPOILS SHALL BE PLACED AND LEVELED (INCIDENTAL) WITHIN THE 16.5-FOOT WIDE GRASS STRIP FROM THE TOP OF DITCH SLOPE UNLESS OTHERWISE DETERMINED BY THE ENGINEER.
- ALL EFFORTS SHALL BE MADE TO SEPARATE SOIL TYPES. TOPSOIL SHALL BE PLACED ON TOP OF BACKFILL AT A MINIMUM DEPTH OF 6". SEPARATION OF SOILS IS INCIDENTAL TO COMMON EXCAVATION.
- MISCELLANEOUS TREE CLEARING SHALL BE INCIDENTAL TO DITCH PAY ITEM(S), UNLESS SPECIFICALLY CALLED OUT IN THE PLANS.
- HEAVY VEGETATIVE CLEARING WITH TREE REMOVAL IS REQUIRED AS NECESSARY FOR CONSTRUCTION AND WILL BE PAID FOR BY THE ACRE. APPROXIMATE LOCATIONS ARE INCLUDED ON THE MAP FOR REFERENCE. TREES SHALL BE CLEARED, GRUBBED, AND THE AREA AROUND THE TREE SPRAYED AFTER COMPLETE.
- DITCH BANKS SHALL BE SEEDED WITHIN TWO (2) DAYS OF FINISHED EXCAVATION UNLESS OTHERWISE DIRECTED BY THE ENGINEER.
- BUFFERS SHALL BE SEEDED WITHIN SEVEN (7) DAYS OF FINAL LEVELING UNLESS OTHERWISE DIRECTED BY THE ENGINEER.

TOTAL AS-BUILT QUANTITIES			
Item Code	Item	Unit	As-Built Quantity
01.7113.1000.01	MOBILIZATION	LS	1
31.1100.1000.10	HEAVY VEGETATIVE CLEARING WITH TREE REMOVAL	AC	0.97
31.2316.1000.07	COMMON EXCAVATION (P) (EV)	CY	1379
31.2500.1000.03	INSTALL PERIMETER CONTROL	LF	0
31.3700.1000.07	CLASS III RIPRAP WITH GEOTEXTILE FABRIC	CY	83
32.9219.1000.10	16.5' BUFFER STRIP SEEDING (SEED MIX: MNDOT 25-142 WITH TYPE 3 MULCH)	AC	0.68
32.9219.1000.10	(SEED MIX: MNDOT 25-142 WITH CATEGORY 25 EROSION CONTROL BLANKET)	AC	0.49
32.9219.1000.10	MOWING	AC	0
32.9219.1000.10	WEED SPRAYING	AC	0
33.4510.1000.03	REMOVE & REINSTALL FENCE	LF	0

ABBREVIATIONS

AC	ACRE	GA	GAUGE	PP	POLYPROPYLENE
ADD	ADDENDUM	GAL	GALLON	PSI	POUNDS PER SQUARE INCH
AGG	AGGREGATE	GPM	GALLONS PER MINUTE	PVC	POLYVINYL CHLORIDE
APPROX	APPROXIMATE	HDPE	HIGH DENSITY POLYETHYLENE	PVMT	PAVEMENT
BIT	BITUMINOUS	HORIZ	HORIZONTAL	QTY	QUANTITY
CAD	COMPUTER-AIDED DESIGN	HR	HOUR	RCP	REINFORCED CONCRETE PIPE
CFS	CUBIC FEET PER SECOND	HWL	HIGH WATER LEVEL	REBAR	REINFORCING BAR
CF	CUBIC FOOT	HWY	HIGHWAY	REM	REMOVE
CL	CENTERLINE	HYD	HYDRANT	ROW	RIGHT OF WAY
CMP	CORRUGATED METAL PIPE	I	INVERT	R/W	RIGHT OF WAY
CONC	CONCRETE	ID	INSIDE DIAMETER	SCH	SCHEDULE
CONST	CONSTRUCTION	IN	INCH	SF	SQUARE FOOT
CONT	CONTINUOUS	INV	INVERT	SPEC	SPECIFICATION
CR	COUNTY ROAD	LF	LINEAR FEET	SQ	SQUARE
CSAH	COUNTY STATE AID	LIN	LINEAR	STA	STATION
	HIGHWAY	LS	LUMP SUM	SY	SQUARE YARD
CY	CUBIC YARD	MAX	MAXIMUM	TEMP	TEMPORARY
DI	DROP INTAKE	MH	MANHOLE	THRU	THROUGH
DIA	DIAMETER	MIN	MINIMUM	TRANS	TRANSFORMER
DIM	DIMENSION	MISC	MISCELLANEOUS	TV	TELEVISION
EA	EACH	NO	NUMBER	TYP	TYPICAL
ELEC	ELECTRICAL	NTS	NOT TO SCALE	UT	UTILITY, UNDERGROUND
ELEV	ELEVATION	NWL	NORMAL WATER LEVEL	UT	TELEPHONE
EOF	EMERGENCY OVERFLOW	OC	ON CENTER	VCP	VITRIFIED CLAY PIPE
EQ	EQUAL	OCEW	ON CENTER EACH WAY	W/O	WITHOUT
EX	EXISTING	OH	OVERHEAD	W/	WITH
FDN	FOUNDATION	QHWL	ORDINARY HIGH WATER	YD	YARD
FPM	FEET PER MINUTE	OZ	OUNCE	YR	YEAR
FPS	FEET PER SECOND	PERF	PERFORATED		
FT	FOOT, FEET	PL	PROPERTY LINE		



I HEREBY CERTIFY THAT THIS PLAN, SPECIFICATION OR REPORT WAS PREPARED BY ME OR UNDER MY DIRECT SUPERVISION AND THAT I AM A DULY LICENSED PROFESSIONAL ENGINEER UNDER THE LAWS OF THE STATE OF MINNESOTA.

BAILEY P. GRIFFIN

DATE: 02/23/2024 LIC. NO. 59968

THIS DOCUMENT IS THE PROPERTY OF I & S GROUP, INC. AND MAY NOT BE USED, COPIED OR DUPLICATED WITHOUT PRIOR WRITTEN CONSENT.

PROJECT

**LE SUEUR & RICE
COUNTIES
JOINT COUNTY
DITCH No. 38**

LE SUEUR COUNTY MINNESOTA

REVISION SCHEDULE


DATE	DESCRIPTION	BY

AS-BUILT 02/23/24

PROJECT NO.	21-23683
FILE NAME	23683 DETAILS
DRAWN BY	KJH
DESIGNED BY	BPG
REVIEWED BY	CJB
ORIGINAL ISSUE DATE	--/--
CLIENT PROJECT NO.	-

TITLE
**CONSTRUCTION
NOTES, AS-BUILT
QUANTITIES &
SCHEDULES**

SHEET

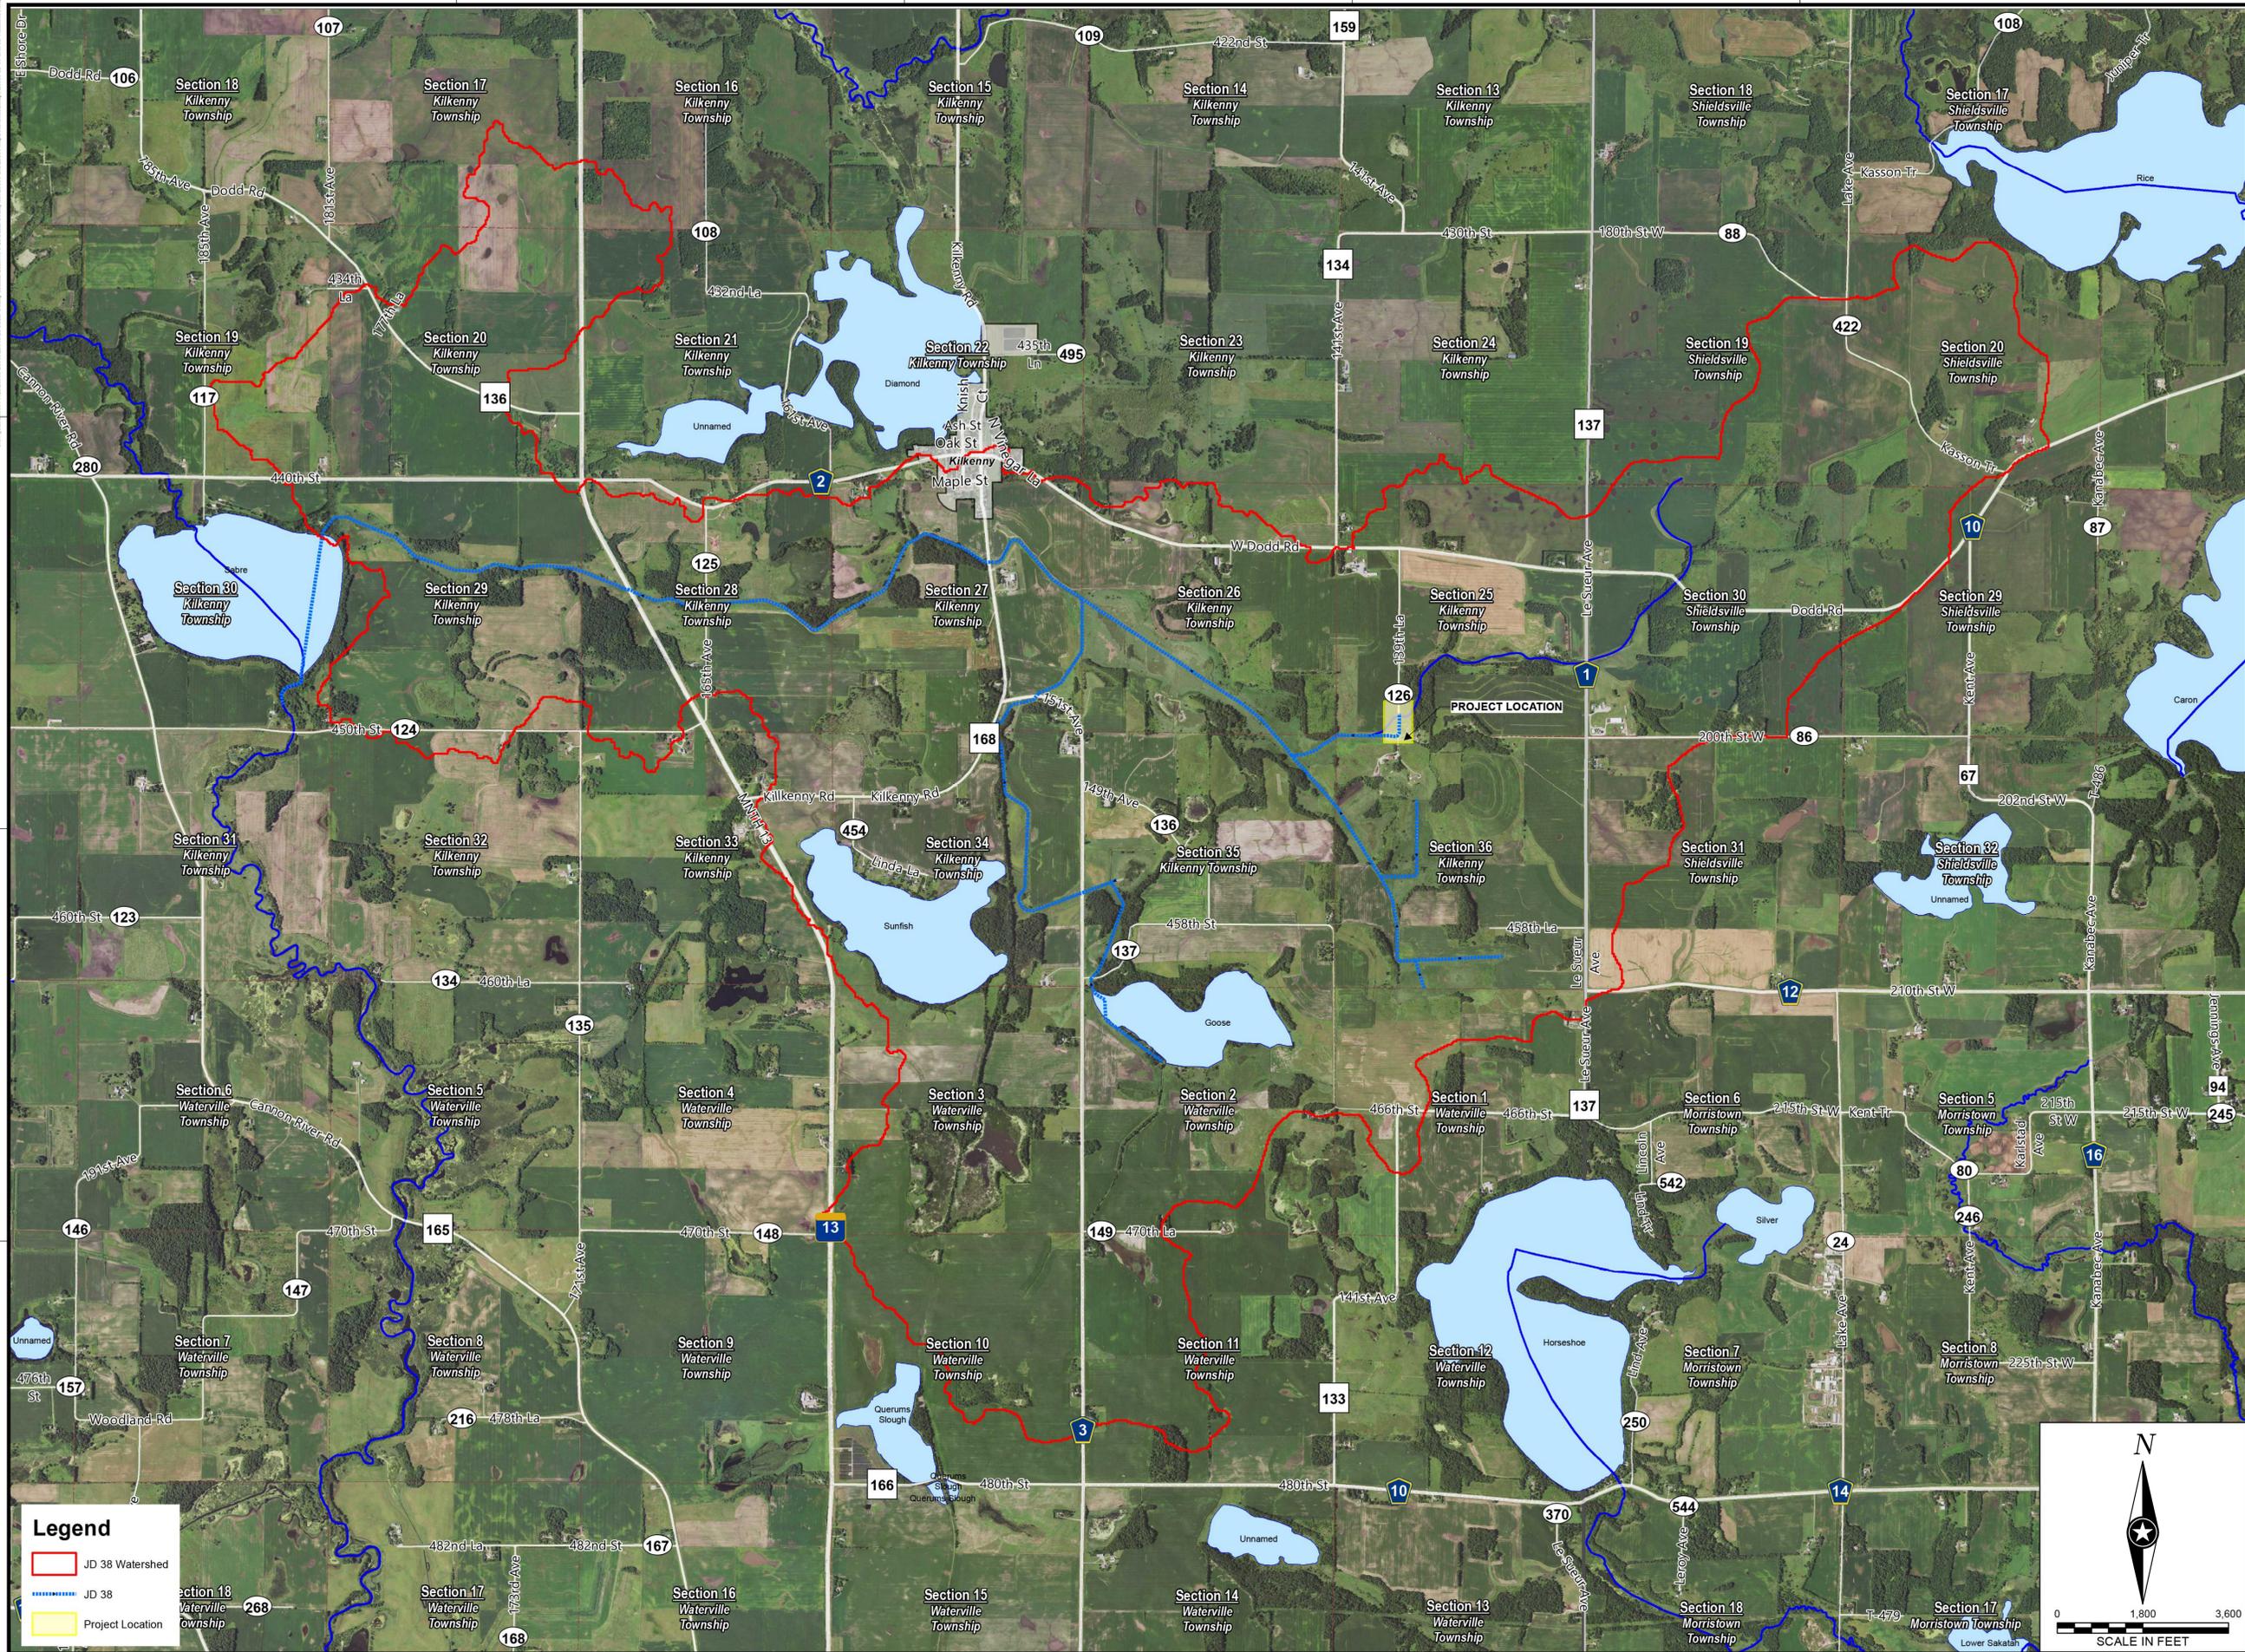

Legend

- JD 38 Watershed
- JD 38
- Project Location



I HEREBY CERTIFY THAT THIS PLAN, SPECIFICATION OR REPORT WAS PREPARED BY ME OR UNDER MY DIRECT SUPERVISION AND THAT I AM A DULY LICENSED PROFESSIONAL ENGINEER UNDER THE LAWS OF THE STATE OF MINNESOTA.

BAILEY P. GRIFFIN
Bailey Griffin

DATE: 02/23/2024 LIC. NO.: 59968

THIS DOCUMENT IS THE PROPERTY OF I & S GROUP, INC. AND MAY NOT BE USED, COPIED OR DUPLICATED WITHOUT PRIOR WRITTEN CONSENT.

PROJECT
**LE SUEUR & RICE
 COUNTIES
 JOINT COUNTY
 DITCH No. 38**

LE SUEUR COUNTY MINNESOTA


REVISION SCHEDULE		
DATE	DESCRIPTION	BY


AS-BUILT 02/23/24

PROJECT NO.	21-23683
FILE NAME	23683 WATERSHED
DRAWN BY	KJH
DESIGNED BY	BPG
REVIEWED BY	CJB
ORIGINAL ISSUE DATE	--/--
CLIENT PROJECT NO.	-


TITLE
WATERSHED MAP

SHEET
3

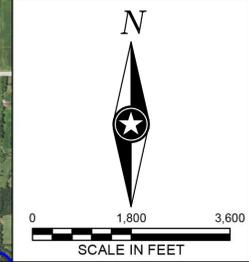

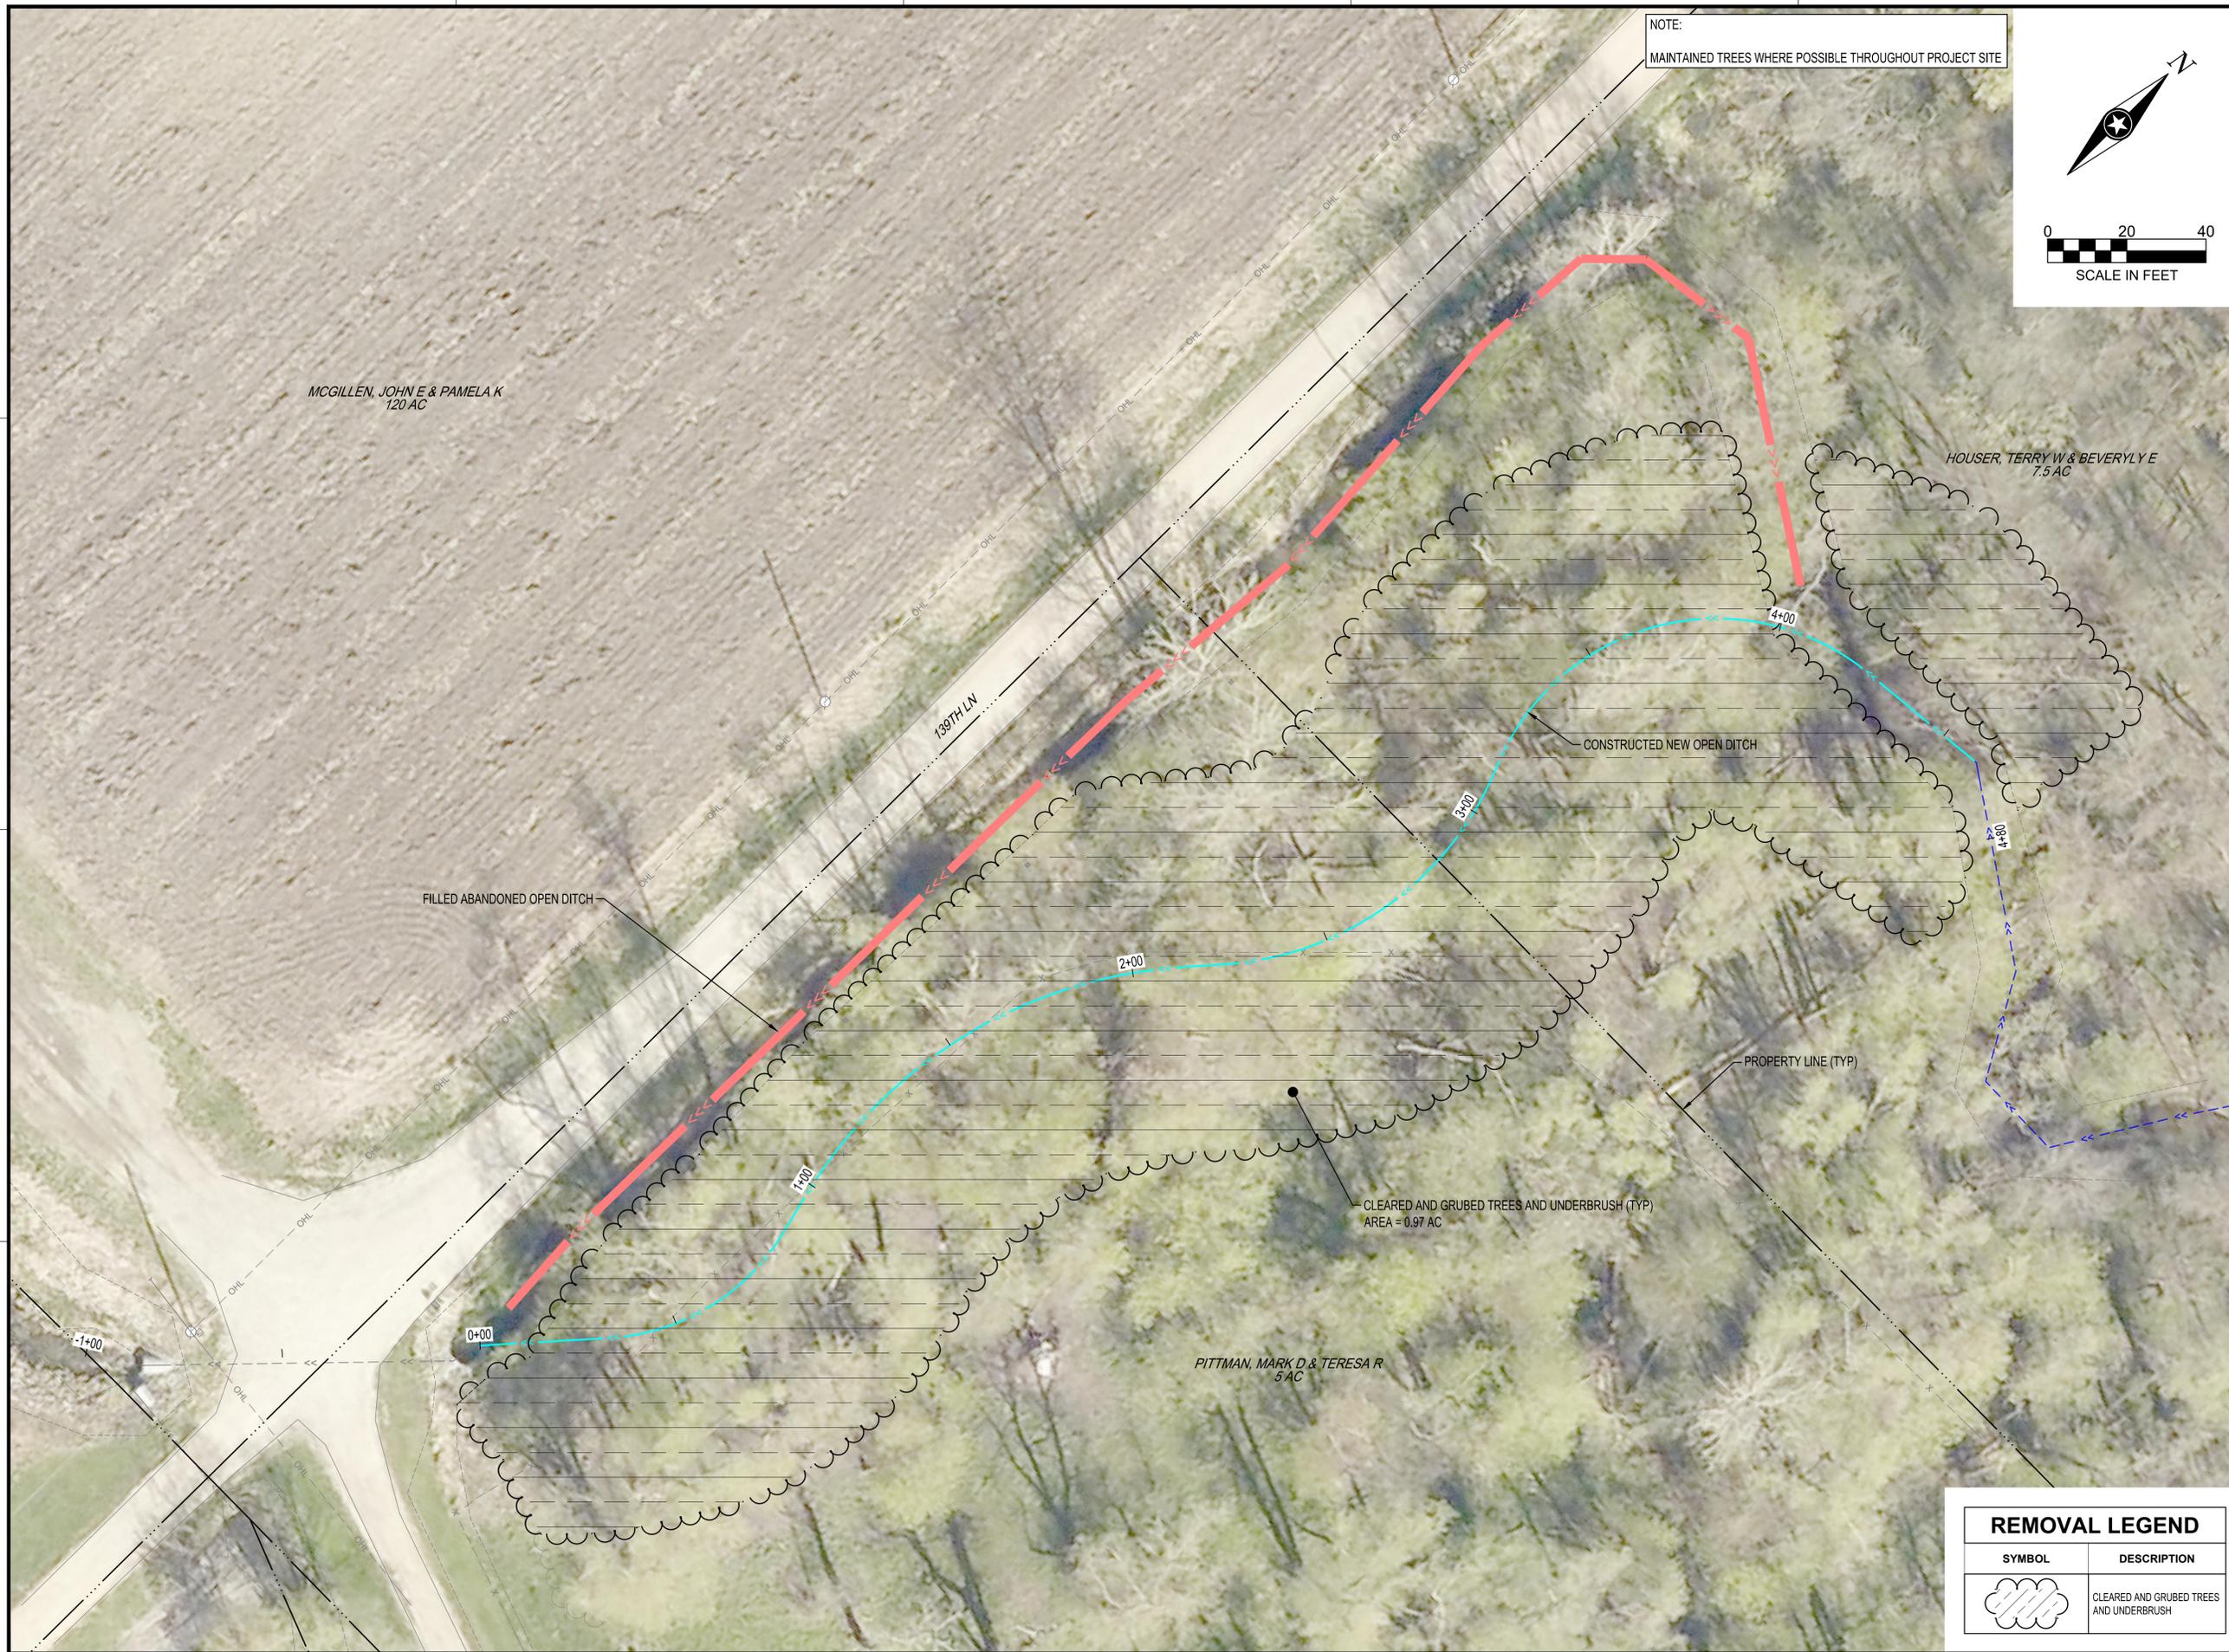

NOTE:
MAINTAINED TREES WHERE POSSIBLE THROUGHOUT PROJECT SITE

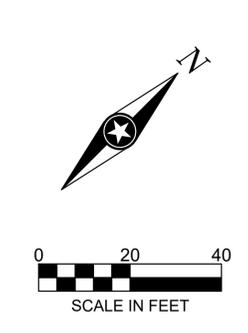

I HEREBY CERTIFY THAT THIS PLAN, SPECIFICATION OR REPORT WAS PREPARED BY ME OR UNDER MY DIRECT SUPERVISION AND THAT I AM A DULY LICENSED PROFESSIONAL ENGINEER UNDER THE LAWS OF THE STATE OF MINNESOTA.

BAILEY P. GRIFFIN
Signature

DATE 02/23/2024 LIC. NO. 59968

THIS DOCUMENT IS THE PROPERTY OF I & S GROUP, INC. AND MAY NOT BE USED, COPIED OR DUPLICATED WITHOUT PRIOR WRITTEN CONSENT.

PROJECT
**LE SUEUR & RICE
COUNTIES
JOINT COUNTY
DITCH No. 38**

LE SUEUR COUNTY MINNESOTA


REVISION SCHEDULE		
DATE	DESCRIPTION	BY

AS-BUILT 02/23/24

PROJECT NO.	21-23683
FILE NAME	23683 TREEREMOVAL
DRAWN BY	KJH
DESIGNED BY	BPG
REVIEWED BY	CJB
ORIGINAL ISSUE DATE	--/--
CLIENT PROJECT NO.	-

TITLE
TREE REMOVALS


REMOVAL LEGEND	
SYMBOL	DESCRIPTION
	CLEARED AND GRUBBED TREES AND UNDERBRUSH

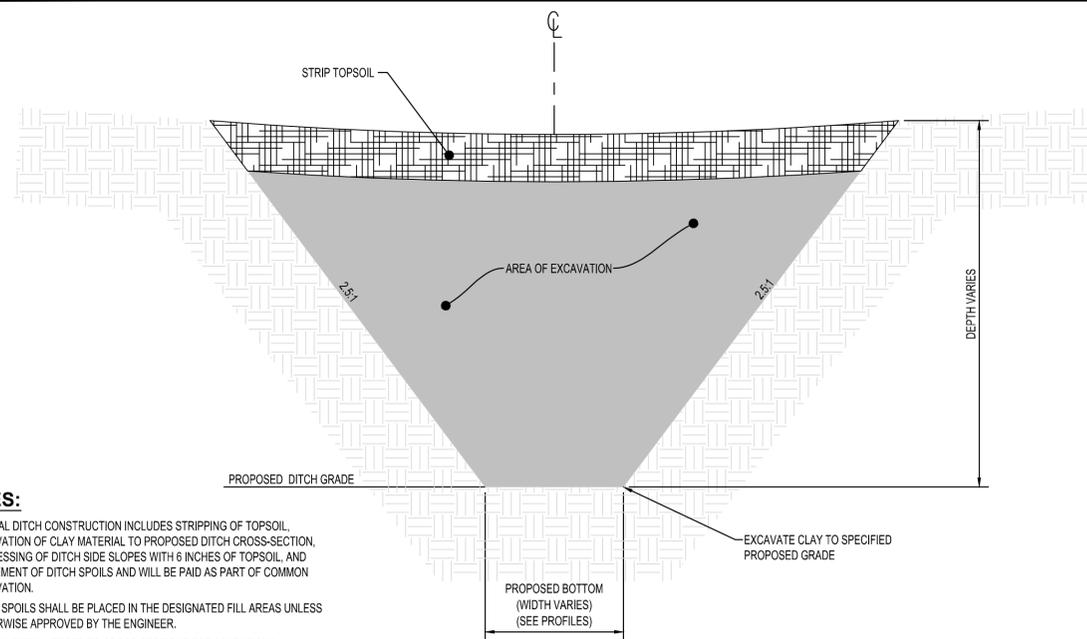

NOTES:

TYPICAL DITCH CONSTRUCTION INCLUDES STRIPPING OF TOPSOIL, EXCAVATION OF CLAY MATERIAL TO PROPOSED DITCH CROSS-SECTION, REDRESSING OF DITCH SIDE SLOPES WITH 6 INCHES OF TOPSOIL, AND PLACEMENT OF DITCH SPOILS AND WILL BE PAID AS PART OF COMMON EXCAVATION.
 DITCH SPOILS SHALL BE PLACED IN THE DESIGNATED FILL AREAS UNLESS OTHERWISE APPROVED BY THE ENGINEER.
 TYPICAL DETAIL- REFER TO CROSS-SECTIONS FOR DIMENSIONS.
 DITCH BANK SEEDING MUST OCCUR WITHIN 2 DAYS OF CONSTRUCTION.

TYPICAL DITCH CONSTRUCTION
NTS

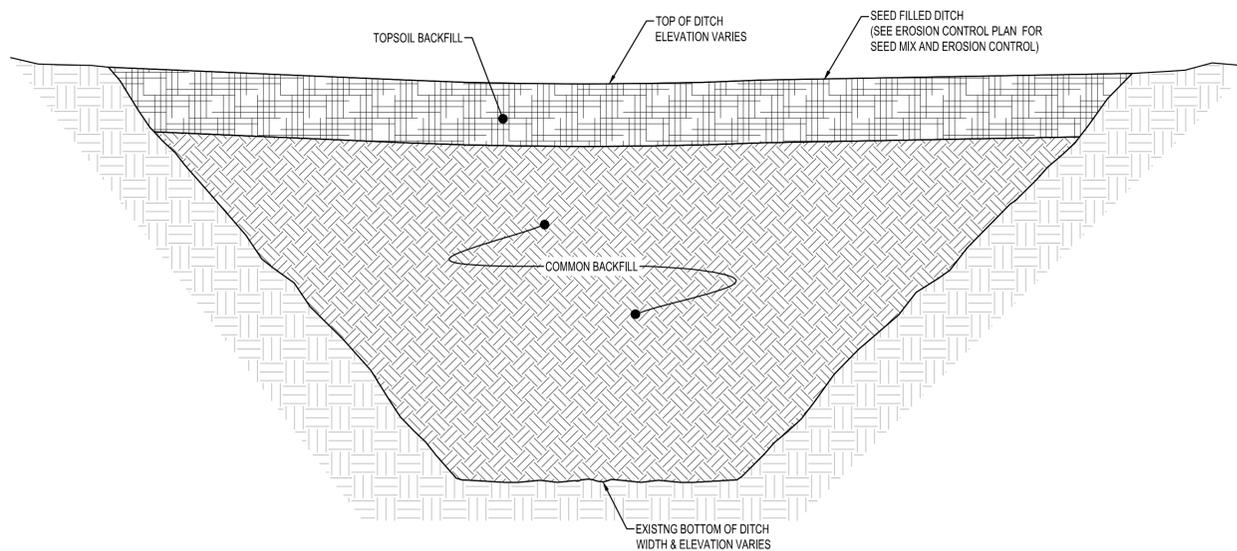

NOTES:

STRIP ORGANIC MATERIAL BEFORE FILLING OPEN DITCH.
 USE PIPE SPOILS AND NEARBY OPEN DITCH SPOILS BEFORE HAULING IN FILL MATERIAL.
 TOPSOIL DEPTH SHALL BE 6 INCHES OR MATCH THE SURROUNDING CONDITIONS, WHICHEVER IS GREATER.
 BACKFILL SHALL BE COMPACTED TO COMPLY WITH THE COMPACTION REQUIREMENTS IN THE CONSTRUCTION DOCUMENTS. (MAXIMUM 12" LIFTS)
 TYPICAL DETAIL- REFER TO CROSS-SECTIONS FOR DIMENSIONS.


TYPICAL OPEN DITCH FILL
NTS

I HEREBY CERTIFY THAT THIS PLAN, SPECIFICATION OR REPORT WAS PREPARED BY ME OR UNDER MY DIRECT SUPERVISION AND THAT I AM A DULY LICENSED PROFESSIONAL ENGINEER UNDER THE LAWS OF THE STATE OF MINNESOTA.

BAILEY P. GRIFFIN


DATE 02/23/2024 LIC. NO. 59968

THIS DOCUMENT IS THE PROPERTY OF I & S GROUP, INC. AND MAY NOT BE USED, COPIED OR DUPLICATED WITHOUT PRIOR WRITTEN CONSENT.

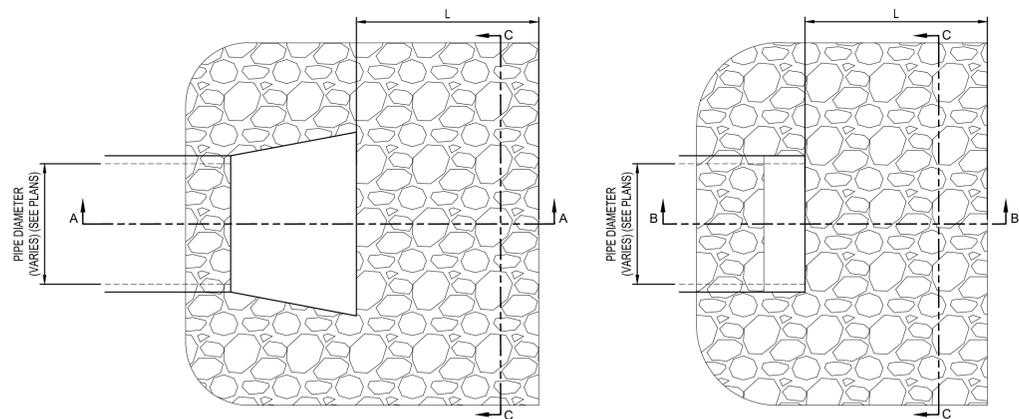

CULVERT WITH END SECTION

CULVERT WITHOUT END SECTION

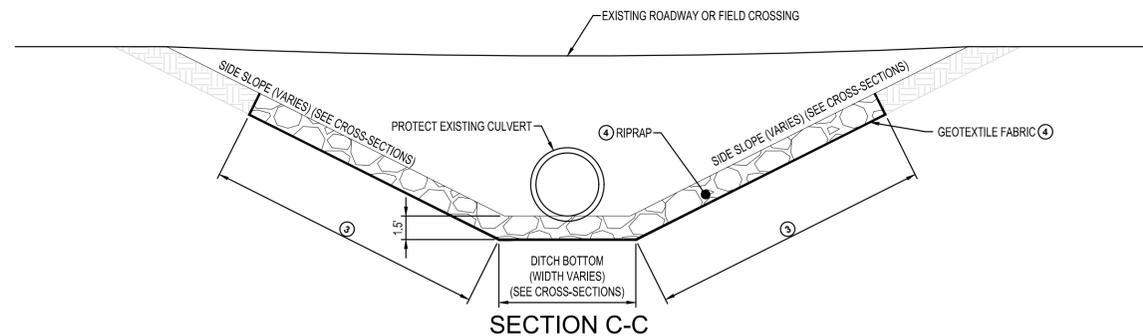

SECTION C-C

NOTES:

- ① UPSTREAM END OF CULVERT: 0' (NO SUMP REQUIRED), DOWNSTREAM END OF CULVERT: 1' FOR PIPES LESS THAN 30" IN DIAMETER AND 1.5' FOR PIPES GREATER THAN OR EQUAL TO 30" IN DIAMETER.
- ② RIPRAP HEIGHT SHALL BE A MINIMUM OF 2' ABOVE THE CULVERT. THE HEIGHT MAY BE ADJUSTED WITH APPROVAL FROM THE ENGINEER.
- ③ (W-DITCH BOTTOM WIDTH)/2 OR LENGTH NEEDED TO BE 2' ABOVE CULVERT, WHICHEVER IS GREATER.
- ④ RIPRAP SHALL BE MNDOT CLASS III PLACED ON TYPE IV GEOTEXTILE FABRIC UNLESS OTHERWISE SPECIFIED IN THE PLANS.


L REFERS TO LENGTH AND W REFERS TO WIDTH IN THE RIPRAP SCHEDULE. THE LENGTH AND WIDTH FOR THE UPSTREAM ENDS SHALL BE COORDINATED WITH THE ENGINEER BASED ON THE ON-SITE CONDITIONS FOUND.

REFER TO PLANS FOR RIPRAP DIMENSIONS AND QUANTITIES.

RIPRAP QUANTITIES ARE ESTIMATED. ADDITIONAL QUANTITY MAY BE REQUIRED BY ENGINEER. ALL RIPRAP QUANTITIES SHALL BE PAID BY THE CUBIC YARD INSTALLED.

ALL RIPRAP SHALL BE PLACED BELOW LEGAL DITCH GRADE AND SHALL NOT INTERFERE WITH THE FLOW THROUGH THE CULVERT.

ALL DIAMETERS REFERENCED ARE INSIDE DIAMETERS.

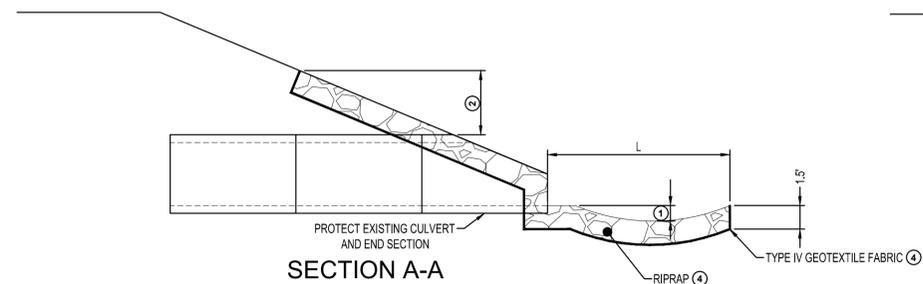

SECTION A-A

SECTION B-B

TYPICAL CULVERT RIPRAP ARMOR
NTS

PROJECT

LE SUEUR & RICE COUNTIES JOINT COUNTY DITCH No. 38

LE SUEUR COUNTY MINNESOTA

REVISION SCHEDULE		
DATE	DESCRIPTION	BY


AS-BUILT 02/23/24

PROJECT NO.	21-23683
FILE NAME	23683 DETAILS
DRAWN BY	KJH
DESIGNED BY	BPG
REVIEWED BY	CJB
ORIGINAL ISSUE DATE	--/--
CLIENT PROJECT NO.	-

TITLE

DETAILS

SHEET

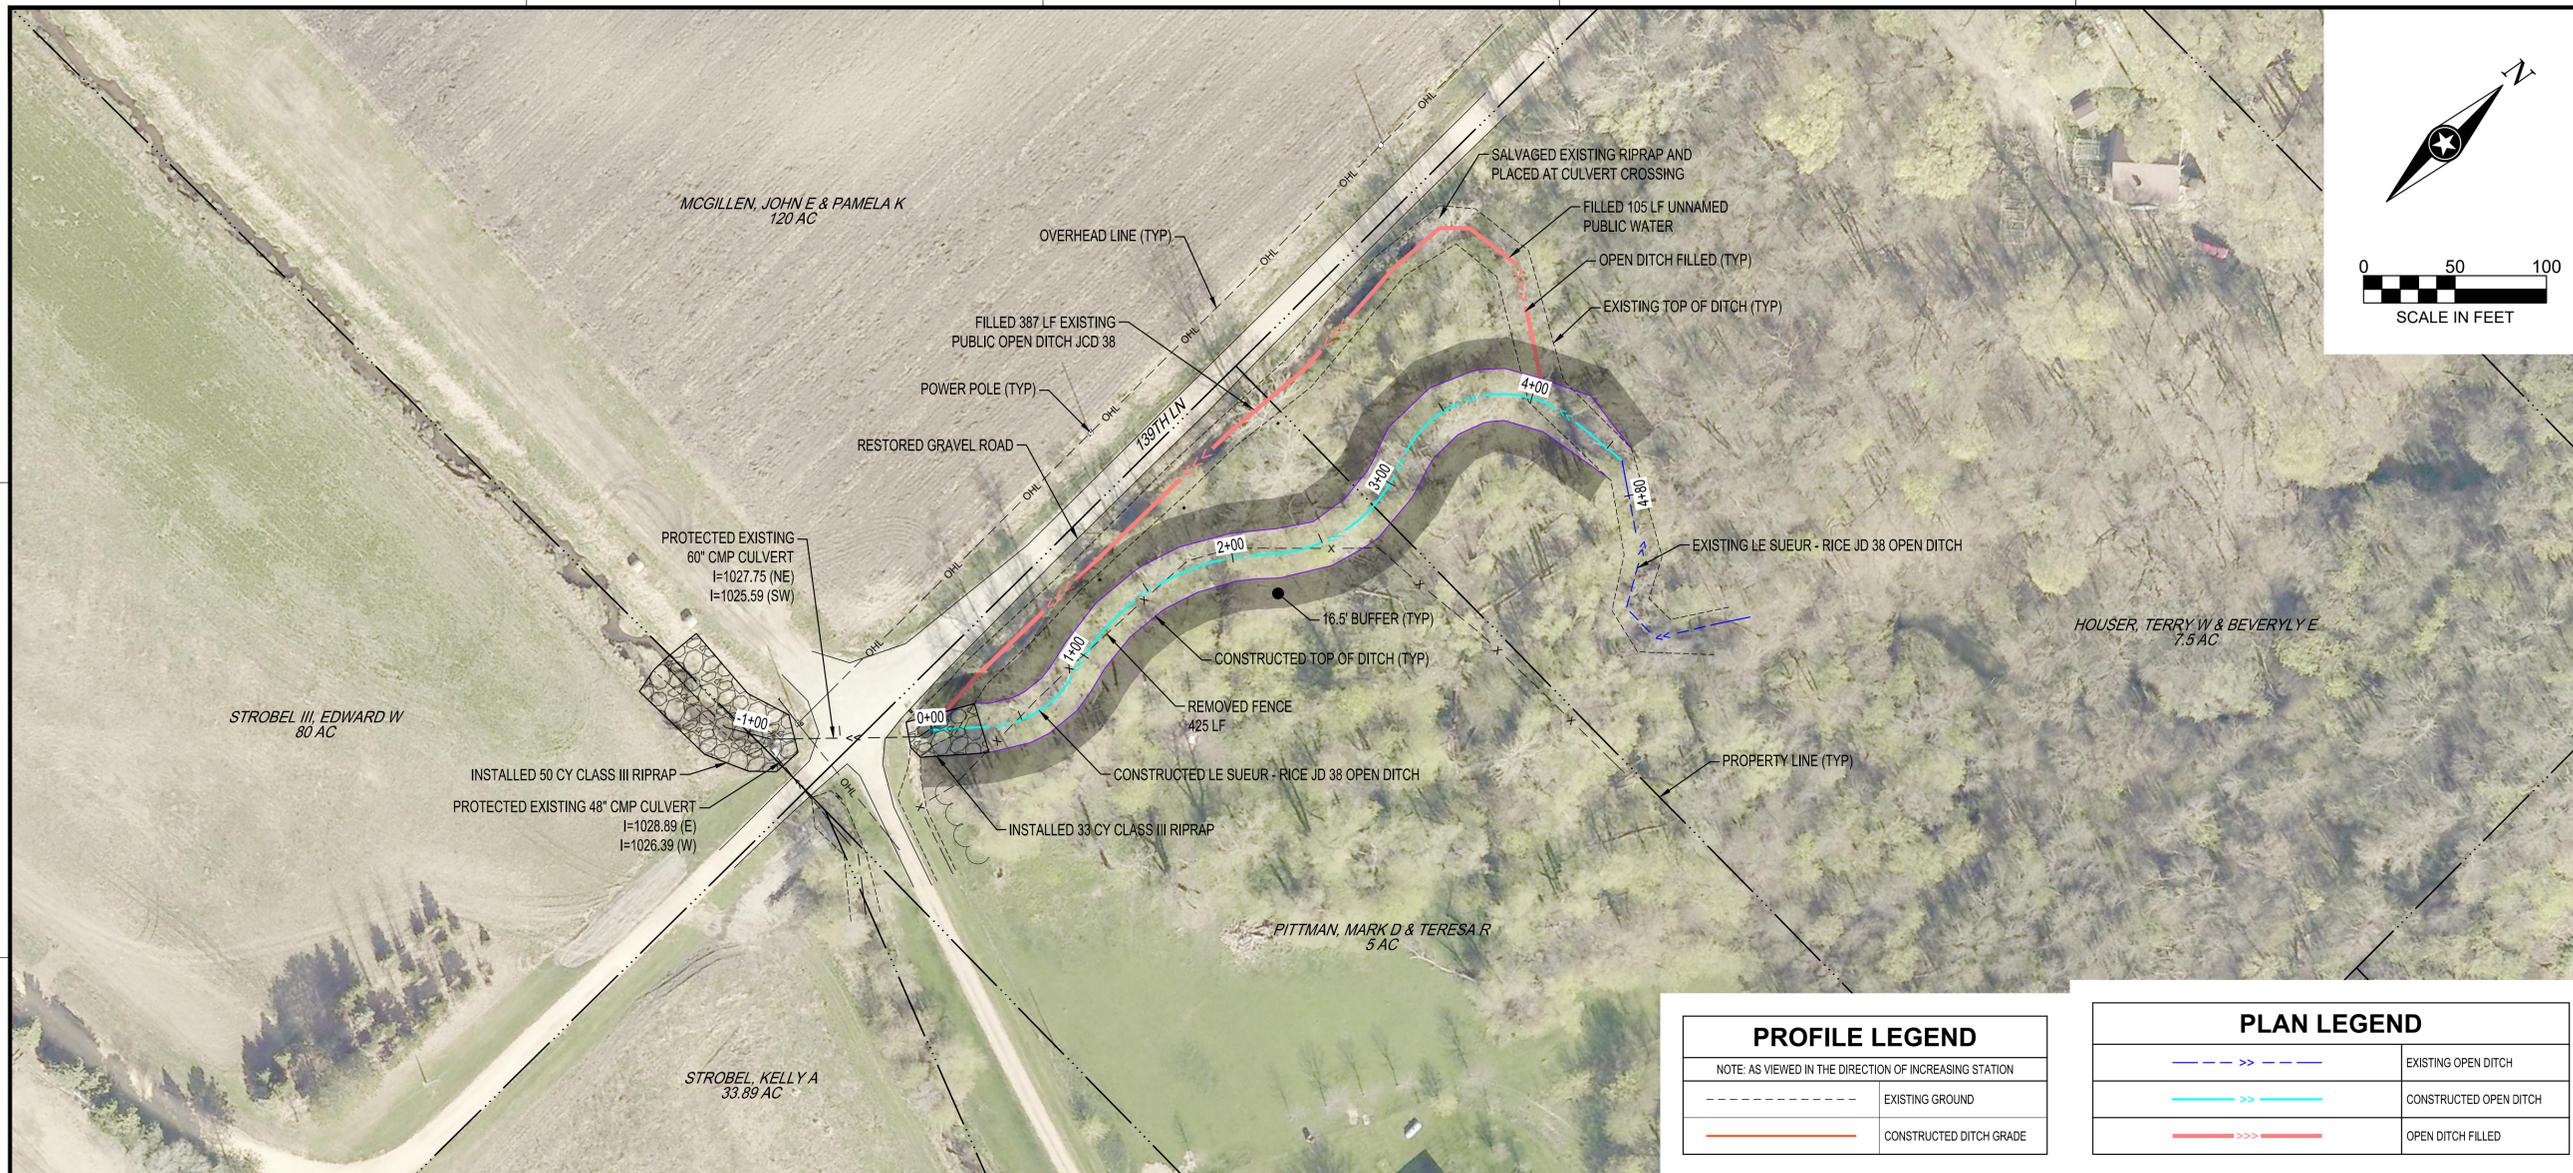

I HEREBY CERTIFY THAT THIS PLAN, SPECIFICATION OR REPORT WAS PREPARED BY ME OR UNDER MY DIRECT SUPERVISION AND THAT I AM A DULY LICENSED PROFESSIONAL ENGINEER UNDER THE LAWS OF THE STATE OF MINNESOTA.
BAILEY P. GRIFFIN
Bailey Griffin
 DATE: 02/23/2024 LIC. NO. 59968
 THIS DOCUMENT IS THE PROPERTY OF I & S GROUP, INC. AND MAY NOT BE USED, COPIED OR DUPLICATED WITHOUT PRIOR WRITTEN CONSENT.

PROFILE LEGEND	
NOTE: AS VIEWED IN THE DIRECTION OF INCREASING STATION	
	EXISTING GROUND
	CONSTRUCTED DITCH GRADE

PLAN LEGEND	
	EXISTING OPEN DITCH
	CONSTRUCTED OPEN DITCH
	OPEN DITCH FILLED

PROJECT
LE SUEUR & RICE COUNTIES JOINT COUNTY DITCH No. 38

LE SUEUR COUNTY MINNESOTA


REVISION SCHEDULE		
DATE	DESCRIPTION	BY

AS-BUILT 02/23/24

PROJECT NO.	21-23683
FILE NAME	23683 PROFILES
DRAWN BY	KJH
DESIGNED BY	BPG
REVIEWED BY	CJB
ORIGINAL ISSUE DATE	--/--
CLIENT PROJECT NO.	-

TITLE
PLAN AND PROFILE

SHEET
6

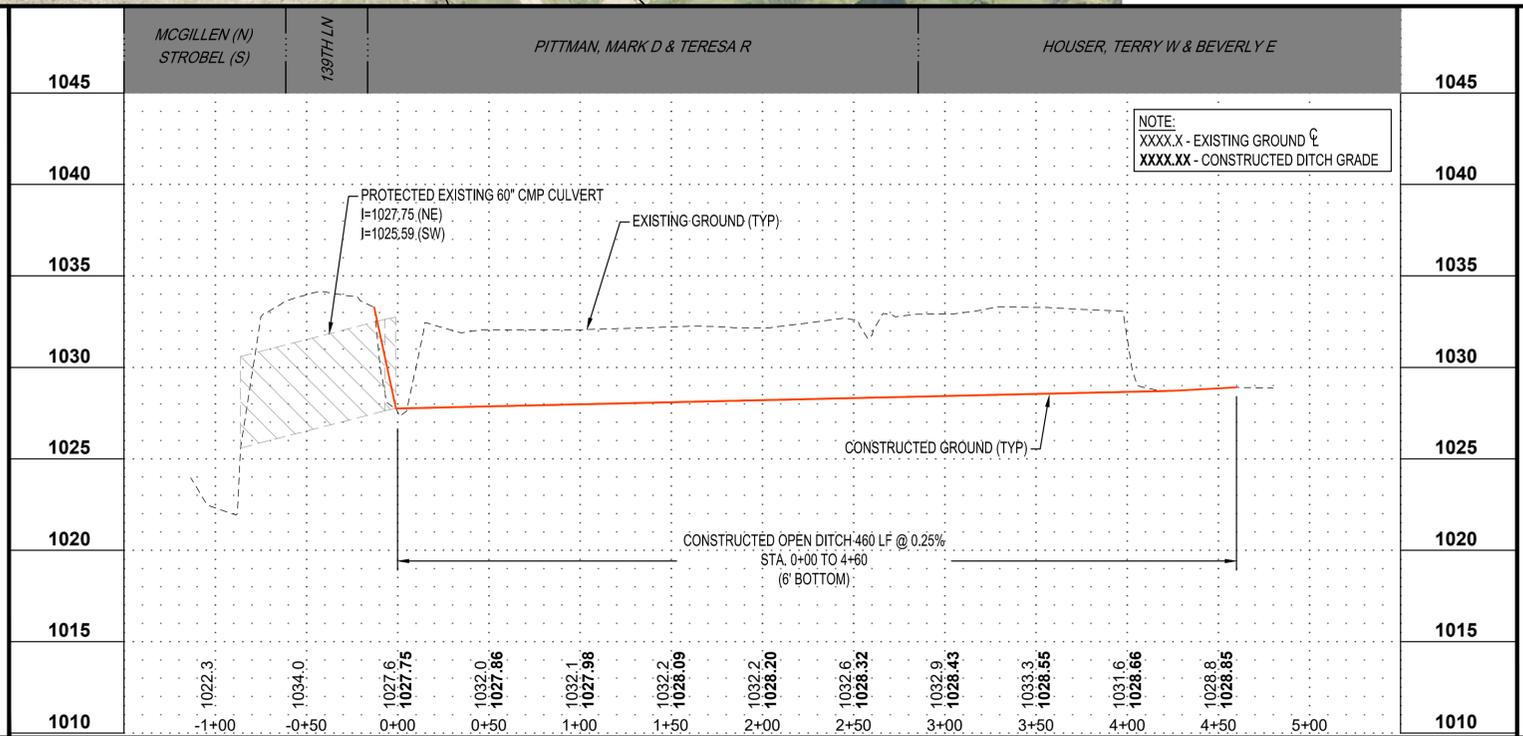



I HEREBY CERTIFY THAT THIS PLAN, SPECIFICATION OR REPORT WAS PREPARED BY ME OR UNDER MY DIRECT SUPERVISION AND THAT I AM A DULY LICENSED PROFESSIONAL ENGINEER UNDER THE LAWS OF THE STATE OF MINNESOTA.

BAILEY P. GRIFFIN
Bailey Griffin

DATE: 02/23/2024 LIC. NO. 59968

THIS DOCUMENT IS THE PROPERTY OF I & S GROUP, INC. AND MAY NOT BE USED, COPIED OR DUPLICATED WITHOUT PRIOR WRITTEN CONSENT.

PROJECT
**LE SUEUR & RICE
 COUNTIES
 JOINT COUNTY
 DITCH No. 38**


LE SUEUR COUNTY MINNESOTA

REVISION SCHEDULE		
DATE	DESCRIPTION	BY

AS-BUILT 02/23/24

PROJECT NO.	21-23683
FILE NAME	23683 GRADING
DRAWN BY	KJH
DESIGNED BY	BPG
REVIEWED BY	CJB
ORIGINAL ISSUE DATE	--/--
CLIENT PROJECT NO.	-

TITLE
**OPEN DITCH
 GRADING**

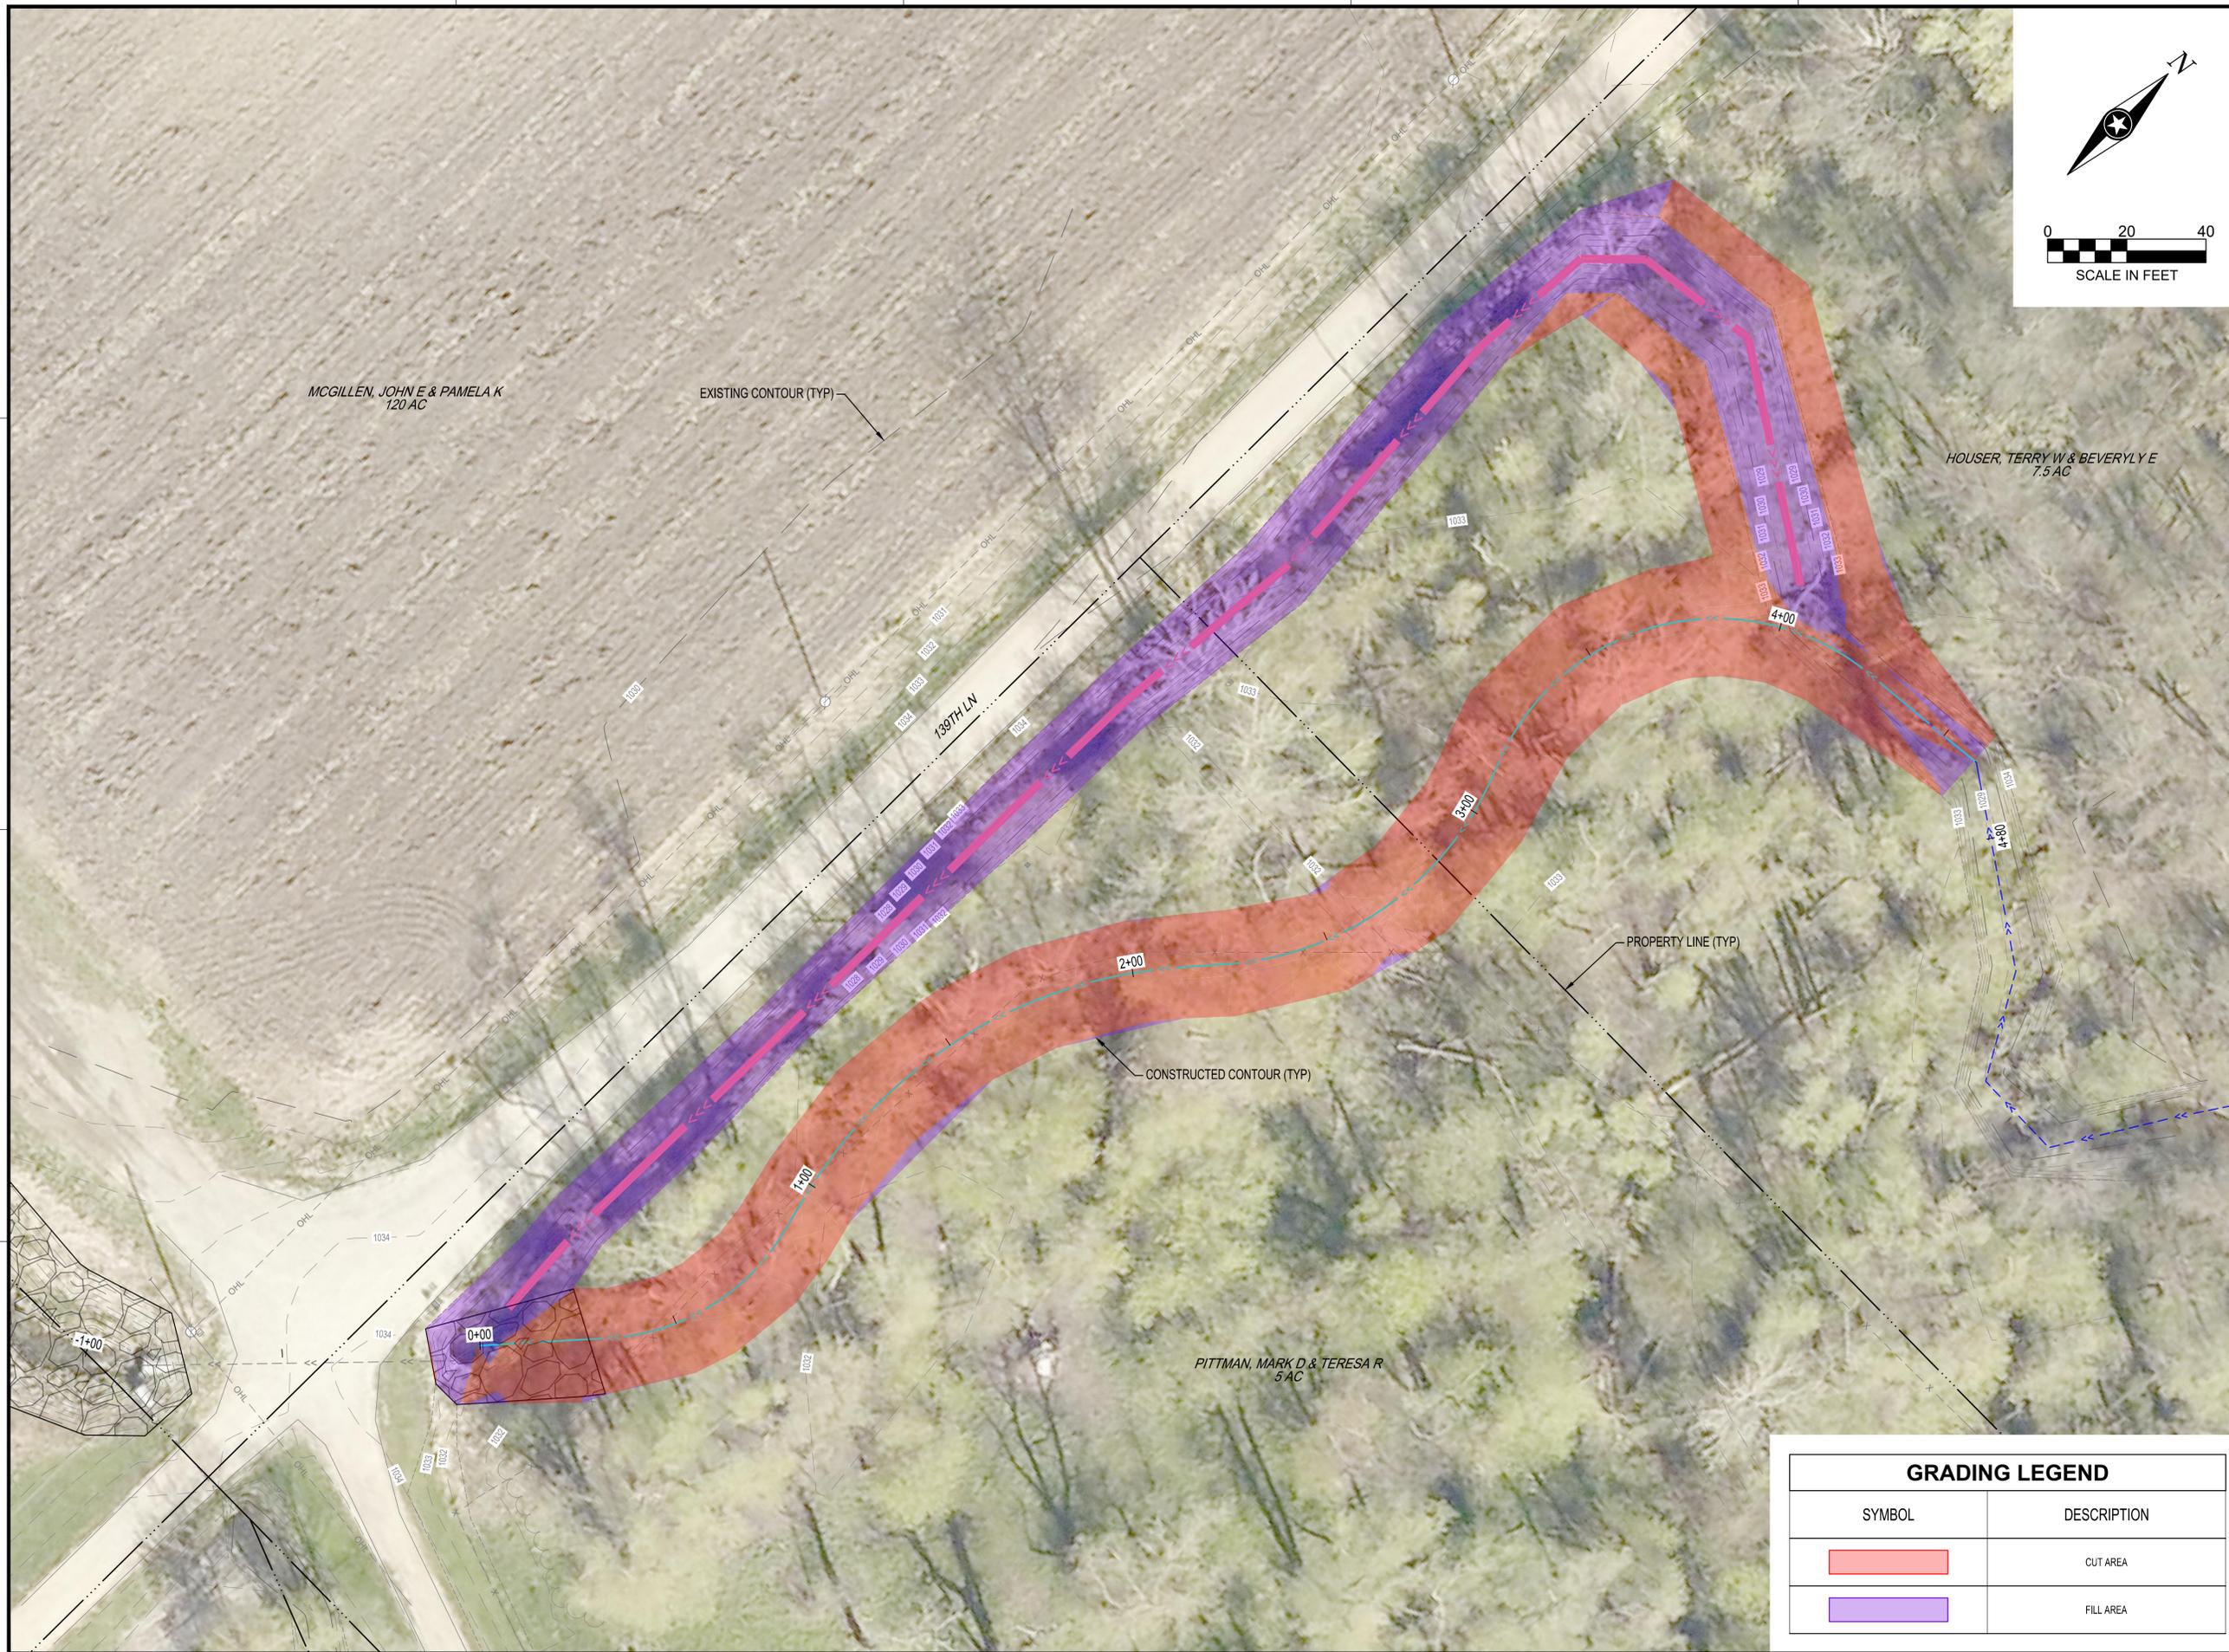

I HEREBY CERTIFY THAT THIS PLAN, SPECIFICATION OR REPORT WAS PREPARED BY ME OR UNDER MY DIRECT SUPERVISION AND THAT I AM A DULY LICENSED PROFESSIONAL ENGINEER UNDER THE LAWS OF THE STATE OF MINNESOTA.

BAILEY P. GRIFFIN

Signature

DATE 02/23/2024 LIC. NO. 59968

THIS DOCUMENT IS THE PROPERTY OF I & S GROUP, INC. AND MAY NOT BE USED, COPIED OR DUPLICATED WITHOUT PRIOR WRITTEN CONSENT.

PROJECT
**LE SUEUR & RICE
 COUNTIES
 JOINT COUNTY
 DITCH No. 38**

LE SUEUR COUNTY MINNESOTA

REVISION SCHEDULE		
DATE	DESCRIPTION	BY

AS-BUILT 02/23/24

PROJECT NO.	21-23683
FILE NAME	23683 CUTFILL
DRAWN BY	KJH
DESIGNED BY	BPG
REVIEWED BY	CJB
ORIGINAL ISSUE DATE	--/--
CLIENT PROJECT NO.	-

TITLE
**OPEN DITCH
 CUT-FILL**

SHEET
8

GRADING LEGEND	
SYMBOL	DESCRIPTION
	CUT AREA
	FILL AREA

Appendix E: Damages

Le Sueur & Rice Counties Judicial Ditch No. 38
2023 Construction Damages Summary
Final Per As-Built
Date: 5/16/2024



	General Tract Information				Permanent Damages			
	Parcel Description	Parcel Owner	Parcel ID	Approximate Station Range	Project Description	Buffer Strip Area (Acres)	New Ditch Area (Acres)	Total Permanent Easement (Acres)
Mainline	SW 1/4 SW 1/4 SECTION 25 KILKENNY TOWNSHIP	MARK & TERESA PITTMAN	06.025.7500	0+00 to 3+00	Open Ditch Reroute	0.22	0.18	0.40
	SW 1/4 SW 1/4 SECTION 25 KILKENNY TOWNSHIP	TERRY & BEVERLY HOUSER	06.025.7900	3+00 to 5+00	Open Ditch Reroute	0.13	0.11	0.24
Le Sueur & Rice Counties Judicial Ditch No. 38 Total Damages						0.35	0.29	0.64

139th La
126

TERRY W &
BEVERLY
E HOUSER


Le Sueur
County

MARK D &
TERESA R
PITTMAN



Damages Map
Judicial Ditch No 38
 Le Sueur-Rice Counties,
 Minnesota
 Thursday, May 16, 2024

- Legend**
- Ditch Centerline
 - Acquired Buffers
 - Open Ditch Area
 - Parcels

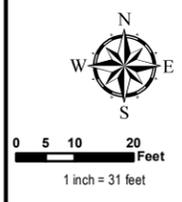

PN: 21-23683
Source:
 Orthophotograph (MnGeo/WMS, 2015)
 Title/Ditch (Le Sueur County, 2023)
 Parcels (Le Sueur County, 2023)
 Lakes (MN DNR, July, 2008)
 Major Stream (MN DNR, July 2008)
 Counties (MN DNR, July 2013)
 PLSS (MnGeo/USGS)

Appendix F: Easement Agreements

DRAINAGE SYSTEM EASEMENT

Terry W. Houser and Beverly E. Houser (Grantors) are the owners of real property located in Kilkenny Township, Le Sueur County, Minnesota, legally described as set forth on the attached **Exhibit "A"** (Burdened Parcel).

Grantors, for good and valuable consideration as set forth below, do convey and deed to the Drainage Authority for Le Sueur and Rice Counties Judicial Ditch 38 ("JD 38"), for the benefit of said drainage system, an easement over that portion of the Burdened Parcel described as follows:

A 60.00 foot easement for drainage purposes over and across that part of the Southeast Quarter of the Southwest Quarter of Section 25, Township 110 North, Range 23 West, Le Sueur County, Minnesota, the centerline of said easement is described as follows:

Commencing at the South Quarter Corner of said Section 25; thence North 89 degrees 40 minutes 21 seconds West (assumed bearing) on the south line of the Southeast Quarter of the Southwest Quarter, 1328.07 feet to the southwest corner of said Southeast Quarter of the Southwest Quarter; thence North 00 degrees 38 minutes 35 seconds East on the west line of said Southeast Quarter of the Southwest Quarter, 43.38 feet; thence North 41 degrees 39 minutes 42 seconds East, 74.01 feet; thence northerly 53.11 feet on a tangential curve concave to the west having a radius of 55.00 feet and a central angle of 55 degrees 19 minutes 48 seconds; thence North 13 degrees 40 minutes 06 seconds West, 11.41 feet; thence northeasterly 115.07 feet on a tangential curve concave to the east having a radius of 120.00 feet and a central angle of 54 degrees 56 minutes 29 seconds; thence North 41 degrees 16 minutes 22 seconds East, 10.74 feet; thence northeasterly 58.22 feet on a tangential curve concave to the west having a radius of 80.00 feet and a central angle of 41 degrees 42 minutes 02 seconds to a point on the south line of the South One-Half of the North Three-Fourths of the West One-Half of the Southeast Quarter of the Southwest Quarter, said point being the point of beginning of the centerline to be described; thence northwesterly 28.69 feet on a tangential curve concave to the west having a radius of 80.00 feet and a central angle of 20 degrees 32 minutes 55 seconds; thence North 20 degrees 58 minutes 35 seconds West, 4.76 feet; thence easterly 110.57 feet on a tangential curve concave to the southeast having a radius of 60.00 feet and a central angle of 105 degrees 35 minutes 28 seconds; thence North 84 degrees 36 minutes 53 seconds East, 34.65 feet, and said centerline there terminating.

The sides of said easement are to be prolonged or shortened to terminate at the south line of the South One-Half of the North Three-Fourths of the West One-Half of the Southeast Quarter of the Southwest Quarter.

(Easement Area) Said easement area containing 0.25 acres, more or less.

The basis of need for the easement is as follows:

There is a pending petition to realign portions of JD 38 from its current alignment to a new alignment on the Burdened Parcel to facilitate protection of public roadways.

Grantors acknowledge and accept as consideration for the Easement the sum of \$1,250.00.

The Easement shall be assignable, in whole or in part, to any unit of government for any purpose related to the maintenance, repair, improvement, or operation of JD 38.

In addition to the Easement granted above, Grantors grant a temporary construction easement as described below.

TEMPORARY CONSTRUCTION EASEMENT

Grantors, for good and valuable consideration as set forth below do convey and deed to the Drainage Authority for JD 38, for the benefit of said drainage system, a Temporary Construction Easement over that portion of the Burdened Parcel described as follows:

A 96.00 foot temporary construction easement over and across that part of the Southeast Quarter of the Southwest Quarter of Section 25, Township 110 North, Range 23 West, Le Sueur County, Minnesota, the centerline of said easement is described as follows:

Commencing at the South Quarter Corner of said Section 25; thence North 89 degrees 40 minutes 21 seconds West (assumed bearing) on the south line of the Southeast Quarter of the Southwest Quarter, 1328.07 feet to the southwest corner of said Southeast Quarter of the Southwest Quarter; thence North 00 degrees 38 minutes 35 seconds East on the west line of said Southeast Quarter of the Southwest Quarter, 43.38 feet; thence North 41 degrees 39 minutes 42 seconds East, 74.01 feet; thence northerly 53.11 feet on a tangential curve concave to the west having a radius of 55.00 feet and a central angle of 55 degrees 19 minutes 48 seconds; thence North 13 degrees 40 minutes 06 seconds West, 11.41 feet; thence northeasterly 115.07 feet on a tangential curve concave to the east having a radius of 120.00 feet and a central angle of 54 degrees 56 minutes 29 seconds; thence North 41 degrees 16 minutes 22 seconds East, 10.74 feet; thence northeasterly 58.22 feet on a tangential curve concave to the west having a radius of 80.00 feet and a central angle of 41 degrees 42 minutes 02 seconds to a point on the south line of the South One-Half of the North Three-Fourths of the West One-Half of the Southeast Quarter of the Southwest Quarter, said point being the point of beginning of the centerline to be described; thence northwesterly 28.69 feet on a tangential curve concave to the west having a radius of 80.00 feet and a central angle of 20 degrees 32 minutes 55 seconds; thence North 20 degrees 58 minutes 35 seconds West, 4.76 feet; thence easterly 110.57 feet on a tangential curve concave to the

southeast having a radius of 60.00 feet and a central angle of 105 degrees 35 minutes 28 seconds; thence North 84 degrees 36 minutes 53 seconds East, 52.65 feet, and said centerline there terminating.

The sides of said easement are to be prolonged or shortened to terminate at the south line of the South One-Half of the North Three-Fourths of the West One-Half of the Southeast Quarter of the Southwest Quarter.

(Temporary Easement Area) Said Easement Area outside of drainage system easement contains 0.19 acres, more or less.

The Temporary Easement granted herein is for the purpose of temporary construction access and interference during the realignment of JD 38.

The Temporary Easement is granted for a term of 2 consecutive years, beginning October 1, 2022 and extending through October 1, 2024, or upon notice of project completion by the Drainage Authority, whichever is sooner.

Grantors acknowledge and accept as consideration for the Temporary Easement the sum of \$123.50.

A depiction of the Easement Area and Temporary Easement Area is attached hereto as **Exhibit "B"**. Grantor's easements are listed under Proposed Easement A in Exhibit B.

Further, along with the permanent and temporary easements conveyed herein, Grantors convey a permanent right of entry over the Burdened Parcel, to be executed reasonably, for the purpose of allowing the Drainage Authority for JD 38, or its agents, to access JD 38 for the purpose of statutorily required maintenance and inspection of JD 38. Said entry and future occupation of the Burdened Property or Easement Area for said purposes may require the payment of crop or other temporary damages but shall not include any payment of damages for removal of trees within the easement area.

Grantors retain all rights to surface use of the Easement Area for agricultural purposes consistent with the function and operation of JD 38 and any future maintenance thereof.

IN WITNESS WHEREOF, Grantors have executed this instrument on this 16 day of September 2022

{Signature Pages to Follow}

**SIGNATURE PAGE TO
DRAINAGE SYSTEM EASEMENT**


GRANTORS


Terry W. Houser

Beverly E. Houser


STATE OF MINNESOTA)
) SS
COUNTY OF Isleloup)

On this 24 day of September, 2022, before me, a Notary Public for this County, personally appeared Terry W. Houser, husband to Beverly E. Houser, who I know to be the person described in the foregoing instrument, and who acknowledged that he executed that instrument as his free act and deed.

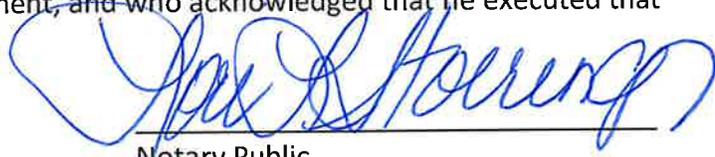

Notary Public

STATE OF MINNESOTA)
) SS
COUNTY OF _____)

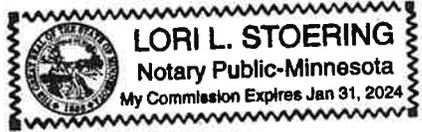

On this ____ day of _____, 2022, before me, a Notary Public for this County, personally appeared Beverly E. Houser, wife to Terry W. Houser, who I know to be the person described in the foregoing instrument, and who acknowledged that she executed that instrument as her free act and deed.

Notary Public

THIS INSTRUMENT DRAFTED BY:
Rinke Noonan (JCK)
1015 W. St. Germain St., Suite 300
P.O. Box 1497
St. Cloud, MN 56302-1497
(320) 251-6700
File No. 24252-0002

EXHIBIT A (Description of Burdened Parcel)

Parcel 1: South One-Half of the North Three-Fourths of the West One-Half of the Southeast Quarter of the Southwest Quarter, Section 25, Township 110, Range 23, Le Sueur County, Minnesota.

PID 06.025.7900

**EXHIBIT B (Easement Area Depictions)
(See Attached)**

DRAINAGE SYSTEM EASEMENT

Mark D. Pittman, a widower (Grantor), is the owner of real property located in Kilkenny Township, Le Sueur County, Minnesota, legally described as set forth on the attached **Exhibit "A"** (Burdened Parcel).

Grantor, for good and valuable consideration as set forth below, does convey and deed to the Drainage Authority for Le Sueur and Rice Counties Judicial Ditch 38 ("JD 38"), for the benefit of said drainage system, an easement over that portion of the Burdened Parcel described as follows:

A 60.00 foot easement for drainage purposes over and across that part of the Southeast Quarter of the Southwest Quarter of Section 25, Township 110 North, Range 23 West, Le Sueur County, Minnesota, the centerline of said easement is described as follows:

Commencing at the South Quarter Corner of said Section 25; thence North 89 degrees 40 minutes 21 seconds West (assumed bearing) on the south line of the Southeast Quarter of the Southwest Quarter, 1328.07 feet to the southwest corner of said Southeast Quarter of the Southwest Quarter; thence North 00 degrees 38 minutes 35 seconds East on the west line of said Southeast Quarter of the Southwest Quarter, 43.38 feet; thence North 41 degrees 39 minutes 42 seconds East, 15.79 feet to the point of beginning of the centerline to be described; thence North 41 degrees 39 minutes 42 seconds East, 58.22 feet; thence northerly 53.11 feet on a tangential curve concave to the west having a radius of 55.00 feet and a central angle of 55 degrees 19 minutes 48 seconds; thence North 13 degrees 40 minutes 06 seconds West, 11.41 feet; thence northeasterly 115.07 feet on a tangential curve concave to the east having a radius of 120.00 feet and a central angle of 54 degrees 56 minutes 29 seconds; thence North 41 degrees 16 minutes 22 seconds East, 10.74 feet; thence northerly 58.22 feet on a tangential curve concave to the west having a radius of 80.00 feet and a central angle of 41 degrees 42 minutes 02 seconds to the south line of the South One-Half of the North Three-Fourths of the West One-Half of the Southeast Quarter of the Southwest Quarter, and said centerline there terminating.

The sides of said easement are to be prolonged or shortened to terminate at the west line of said Southeast Quarter of the Southwest Quarter and at the south line

of the South One-Half of the North Three-Fourths of the West One-Half of the Southeast Quarter of the Southwest Quarter.

(Easement Area) Said easement area containing 0.42 acres, more or less.

The basis of need for the easement is as follows:

There is a pending petition to realign portions of JD 38 from its current alignment to a new alignment on the Burdened Parcel to facilitate protection of public roadways.

Grantor acknowledges and accepts as consideration for the Easement the sum of \$2,100.

The Easement shall be assignable, in whole or in part, to any unit of government for any purpose related to the maintenance, repair, improvement, or operation of JD 38.

In addition to the Easement granted above, Grantor grants a temporary construction easement as described below.

TEMPORARY CONSTRUCTION EASEMENT

Grantor, for good and valuable consideration as set forth below does convey and deed to the Drainage Authority for JD 38, for the benefit of said drainage system, a Temporary Construction Easement over that portion of the Burdened Parcel described as follows:

A 96.00 foot temporary construction easement over and across that part of the Southeast Quarter of the Southwest Quarter of Section 25, Township 110 North, Range 23 West, Le Sueur County, Minnesota, the centerline of said easement is described as follows:

Commencing at the South Quarter Corner of said Section 25; thence North 89 degrees 40 minutes 21 seconds West (assumed bearing) on the south line of the Southeast Quarter of the Southwest Quarter, 1328.07 feet to the southwest corner of said Southeast Quarter of the Southwest Quarter; thence North 00 degrees 38 minutes 35 seconds East on the west line of said Southeast Quarter of the Southwest Quarter, 43.38 feet; thence North 41 degrees 39 minutes 42 seconds East, 15.79 feet to the point of beginning of the centerline to be described; thence North 41 degrees 39 minutes 42 seconds East, 58.22 feet; thence northerly 53.11 feet on a tangential curve concave to the west having a radius of 55.00 feet and a central angle of 55 degrees 19 minutes 48 seconds; thence North 13 degrees 40 minutes 06 seconds West, 11.41 feet; thence northeasterly 115.07 feet on a tangential curve concave to the east having a radius of 120.00 feet and a central angle of 54 degrees 56 minutes 29 seconds; thence North 41 degrees 16 minutes 22 seconds East, 10.74 feet; thence northerly 58.22 feet on a tangential curve concave to the west having a radius of 80.00 feet and a central angle of 41 degrees 42 minutes 02 seconds to the south line of the South One-Half of the North Three-

Fourths of the West One-Half of the Southeast Quarter of the Southwest Quarter, and said centerline there terminating.

The sides of said easement are to be prolonged or shortened to terminate at the west line of said Southeast Quarter of the Southwest Quarter and at the south line of the South One-Half of the North Three-Fourths of the West One-Half of the Southeast Quarter of the Southwest Quarter.

(Temporary Easement Area) Said Easement Area outside of drainage system easement contains 0.24 acres, more or less.

The Temporary Easement granted herein is for the purpose of temporary construction access and interference during the realignment of JD 38.

The Temporary Easement is granted for a term of 2 consecutive years, beginning October 1, 2022 and extending through October 1, 2024, or upon notice of project completion by the Drainage Authority, whichever is sooner.

Grantor acknowledges and accepts as consideration for the Temporary Easement the sum of \$165.00.

A depiction of the Easement Area and Temporary Easement Area is attached hereto as **Exhibit "B"**. Grantor's easements are listed under Proposed Easement B in Exhibit B.

Further, along with the permanent and temporary easements conveyed herein, Grantor conveys a permanent right of entry over the Burdened Parcel, to be executed reasonably, for the purpose of allowing the Drainage Authority for JD 38, or its agents, to access JD 38 for the purpose of statutorily required maintenance and inspection of JD 38. Said entry and future occupation of the Burdened Property or Easement Area for said purposes may require the payment of crop or other temporary damages but shall not include any payment of damages for removal of trees within the easement area.

Grantor retains all rights to surface use of the Easement Area for agricultural purposes consistent with the function and operation of JD 38 and any future maintenance thereof.

IN WITNESS WHEREOF, Grantor has executed this instrument on this 16 day of November 2022.

{Signature Page to Follow}

**SIGNATURE PAGE TO
DRAINAGE SYSTEM EASEMENT**


GRANTOR



Mark D. Pittman

STATE OF MINNESOTA)
) SS
COUNTY OF LeSueur)

On this 16 day of November, 2022, before me, a Notary Public for this County, personally appeared Mark D. Pittman, a widower, who I know to be the person described in the foregoing instrument, and who acknowledged that he executed that instrument as his free act and deed.

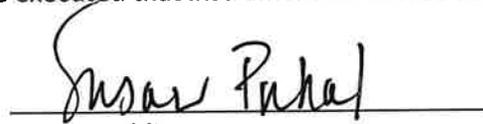

Notary Public

THIS INSTRUMENT DRAFTED BY:
Rinke Noonan (JCK)
1015 W. St. Germain St., Suite 300
P.O. Box 1497
St. Cloud, MN 56302-1497
(320) 251-6700
File No. 24252-0002

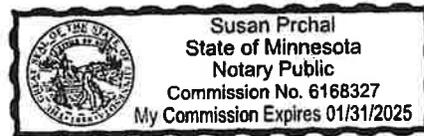


EXHIBIT A (Description of Burdened Parcel)

Part of the Southeast Quarter of the Southwest Quarter of Section 25, Township 110, Range 23, Le Sueur County, Minnesota, described as follows: Commencing at the southeast corner of said Southwest Quarter of Section 25, thence on an assumed bearing of South 89 degrees 26 minutes 04 seconds West along the South line of said Southwest Quarter 660.00 feet to the point of beginning of the tract to be described; thence continuing South 89 degrees 26 minutes 04 seconds West along said South line 670.42 feet to the southwest corner of said Southeast Quarter of the Southwest Quarter; thence North 00 degrees 13 minutes 24 seconds West along the West line of said Southeast Quarter of the Southwest Quarter 330.00 feet; thence North 89 degrees 26 minutes 02 seconds East 667.73 feet; thence South 00 degrees 41 minutes 21 seconds East, parallel with the East line of said Southwest Quarter, 330.00 feet to the point of beginning.

PID 06.025.7500

**EXHIBIT B (Easement Area Depictions)
(See Attached)**

JD38 Re-Route - Drainage System Expenditures

Payments - paid by Drainage Authority			
<u>Date</u>	<u>Warrant #</u>	<u>Vendor</u>	<u>Amount</u>
4/18/2023	73271	I & S Group	\$ 4,033.75
5/16/2023	73651	I & S Group	\$ 4,022.50
6/20/2023	74081	I & S Group	\$ 247.50
7/18/2023	74365	I & S Group	\$ 1,526.25
8/15/2023	74775	Recorder	\$ 92.00
9/8/2023	75038	Pittman, Mark	\$ 2,265.00
9/15/2023	75081	Houser, Terry	\$ 1,373.50
9/20/2023	75156	I & S Group	\$ 10,743.80
10/17/2023	75491	I & S Group	\$ 1,224.60
1/16/2024	76689	I & S Group	\$ 82.50
3/19/2024	77341	I & S Group	\$ 1,907.50
6/20/2024	78378	I & S Group	\$ 1,180.00
Total:			\$ 28,698.90

Contractor Payments - paid by Kilkenny Township		
	Borneke	\$ 70,019.80
	Borneke	\$ 8,299.50
Total:		\$ 78,319.30

Total Project: \$ 107,018.20

68% = \$ 72,772.38

Drainage Authority Expenditures = \$ 61,975.00

STATE OF MINNESOTA
LE SUEUR AND RICE COUNTY BOARDS OF COMMISSIONERS
SEATED AS JOINT DRAINAGE AUTHORITY UNDER STATUTES CHAPTER 103E
FOR LE SUEUR/RICE JUDICIAL DITCH 38

In the matter of the Petition of Kilkenny
Township to Reroute a portion of Judicial
Ditch 38 pursuant to Minn. Stat. § 103E.227

**ORDER ACCEPTING DRAINAGE
SYSTEM MODIFICATION**

The Joint Board of Commissioners of Le Sueur and Rice Counties, seated as the Joint Drainage Authority for Le Sueur/Rice Judicial Ditch (JD) 38, at a duly noticed public hearing on Tuesday, August 27, 2024, at 2:00 p.m. at the Commissioners' Room at the Le Sueur County Government Center, 88 South Park Avenue, Le Center, Minnesota, considered the engineer's report of completion of construction contracts for the reroute of a portion of Judicial Ditch 38 as authorized upon the Petition of Kilkenny Township pursuant to Minn. Stat. § 103E.227. Having considered the engineer's report and evidence presented during the hearing, Commissioner _____ moved, seconded by Commissioner _____ for adoption of the following:

Findings:

1. Pursuant to Minn. Stat. § 103E.227, Petitioner, Kilkenny Township, Le Sueur County, MN, petitioned to reroute the alignment of a portion of Le Sueur and Rice Counties Judicial Ditch 38 ("JD 38").
2. Upon proceedings under the drainage code, findings and an order dated March 2, 2023, the Board authorized modification of the drainage system by the Township.
3. The order was conditioned as follows:
 - a) The Board authorized the modification of JD 38 as requested in the petition and as detailed in the plans and specifications for the project;
 - b) The Board authorized the payment of 68% of the costs of the modification, or \$61,975, whichever is less, from the JD 38 account to defray the expenses of the proposed modification;
 - c) As required by statutes section 103E.227, Kilkenny Township, as the petitioner, was responsible for all contracting and other obligations in the construction of the drainage system modification;
 - d) Following construction and completion of the construction contract, the engineer was directed to file a revised as-built drawing for the portion of JD 38 as modified; and

- e) Upon filing of the revised as-built drawing, the Board would assume all future maintenance and inspection obligations as though the modifications were part of the original construction of JD 38.
4. Kilkenny Township obtained easements from affected landowners, for the benefit of the drainage system for the realigned portion of the drainage system. Said easements have been recorded.
5. The engineer filed a project completion report dated July 24, 2024, indicating that the project was completed by the contractor according to plans and specifications, indicating a final project cost of \$78,319.30 and attaching revised, as-built drawings for the drainage system.
6. In the absence of specific guidance in the drainage code related to final acceptance of the modification, the Board followed the procedures in statutes section 103E.555, giving notice by mail to all owners of property affected by JD 38 of an acceptance hearing and offering inspection of the engineer's project completion report.
7. During the hearing the engineer provided its report of completion of the modifications and payment of work.
8. During the hearing the Auditor-Treasurer presented the costs incurred in modification proceedings, including engineering and other expenses totally \$107,018.20.
9. The Board opened the hearing for public comment. All comments received at the hearing were resolved to the satisfaction of the Board. No comments gave cause for further investigation of the system or its function.
10. The Board finds that the authorized modifications of the alignment of JD 38 have been completed according to the design plans and specifications authorized by the Board.
11. The Board finds the drainage system's obligation of costs in the proceedings to be \$61,975 (the lesser of (68% of \$107,018.20) or \$61,975).

Based on the foregoing findings, the Board of Commissioners adopts the following:

Order:

- a. The Board accepts the modification of JD 38 as authorized and as detailed in the plans and specifications for the project.
- b. The Board adopts the revised as-built plans for JD 38 and assumes future responsibility for inspection and maintenance of the drainage system modifications as though the modifications were part of the original construction of JD 38.

c. The Board authorizes the Auditor-Treasurer to reimburse Kilkenny Township the amount of \$61,975 as a cost of the drainage system.

After discussion, the Chair called the question. The question was on the adoption of the Findings and Order and there were __ yeas and __ nays.

Upon vote, the Chair declared the Resolution _____.

Chair, Joint Drainage Authority Board

Dated: _____, 2024

* * * * *

I, Danielle M. Ongie, Auditor-Treasurer of Le Sueur County, do hereby certify that I have compared the above resolution with the original thereof as the same appears of record and on file with the Joint Drainage Authority and find the same to be a true and correct transcript thereof.

IN TESTIMONY WHEREOF, I hereunto set my hand this _____ day of _____ 2024.

Danielle M. Ongie, Auditor-Treasurer

**Auditor's Tabular Assessment Statement *(1) For the Creation of a Fund to be used for the Repair of *(2) For the Repair of Le Sueur - Rice County
Joint Ditch No. # 38 in the County of Le Sueur Minnesota**

***If the lien is for the Creation of a fund to be used for repairs in the future strike out (2). If the lien is for repairs already made strike out (1).**

Names of the Owners of all Lands and the Names of all Public Roads, Corporate Roads and Railroads that are Assessed for the Repair of said Ditch.	Description of each Parcel of Land to be Assessed for the Repair of said Ditch as it Appears from Original Lien Statement for Construction of said Ditch.	Section	Township	Range	Number of acres in each tract according to assessment rolls and tax list.	Estimated number of acres benefited.	Amount that each tract of land and each public road, corp-orate road and rail-road was benefitted by the construction of said ditch.	Amount that each tract of land and each public road, corp-orate road and rail-road is liable for and must pay for the repair of such ditch.	4.5% Lien 4% Interest 3 years \$10 minimum Board Meeting - 8/27/24
					Acres	Acres	Dollars	Dollars	
Le Sueur County									
Randy L Hiller & Jenni R Potter	SE 1/4 of SE 1/4	20	110	23	40.00	2.00	\$ 180.00	\$ 10.00	06.020.5000
Nathan J Ebert	NW 1/4 of SE 1/4	20	110	23	40.00	7.00	\$ 630.00	\$ 28.35	06.020.5100
Nathan J Ebert	SW 1/4 of SE 1/4	20	110	23	40.00	34.00	\$ 3,220.00	\$ 144.90	06.020.5100
Nathan J Ebert	NE 1/4 of SW 1/4	20	110	23	40.00	1.00	\$ 90.00	\$ 10.00	06.020.7600
Nathan J Ebert	SE 1/4 of SW 1/4 less that part of SE 1/4 of SW 1/4 beg at SW cor, th E 315 ft, N 500 ft, W 315 ft, S 500 ft to beg	20	110	23	36.38	7.00	\$ 640.00	\$ 28.80	06.020.7700
Paul J Hruska	Beg 308.84 ft N & 1400.52 ft E of SW cor, th S 308.84 ft, E 841.48 ft, N to CL of Dodd Rd, th SW along CL to pt of beg being a portion of Lot 6	22	110	23	7.23	1.00	\$ 90.00	\$ 10.00	06.022.7600
Thomas R & Kimberly Hawkins	That part of GL #5 & 6 beg 940.52 ft E of SW cor of Sec 22, th E 460 ft, N 309.24 ft, SW 472.27 ft, S 202.31 ft to beg	22	110	23	2.70	1.00	\$ 90.00	\$ 10.00	06.022.7950
Richard M Hackett	W 1/2 of NE 1/4 of NW 1/4	25	110	23	20.00	11.00	\$ 1,020.00	\$ 45.90	06.025.0100
Daryl & Alice Bosacker	NW 1/4 of NW 1/4	25	110	23	40.00	21.00	\$ 1,930.00	\$ 86.85	06.025.0200
John E & Pamela K McGillen Trust	SW 1/4 of NW 1/4	25	110	23	40.00	36.00	\$ 3,910.00	\$ 175.95	06.025.0300
John E & Pamela K McGillen Trust	NW 1/4 of SW 1/4	25	110	23	40.00	39.00	\$ 3,530.00	\$ 158.85	06.025.0300
John E & Pamela K McGillen Trust	SW 1/4 of SW 1/4	25	110	23	40.00	38.00	\$ 30,885.75	\$ 1,389.86	06.025.0300
Michael Oberle	2.92 ac of SE 1/4 of NW 1/4	25	110	23	2.92	2.42	\$ 221.14	\$ 10.00	06.025.0400
Nicholas Stangler	14.59 ac of SE 1/4 of NW 1/4	25	110	23	14.59	12.08	\$ 1,103.86	\$ 49.67	06.025.0410
Michael Oberle	NE 1/4 of SW 1/4 less 20.05 ac & less E 39 ft of N 456 ft	25	110	23	19.45	16.25	\$ 1,482.20	\$ 66.70	06.025.0400
Nicholas Stangler	20.05 ac of NE 1/4 of SW 1/4	25	110	23	20.05	16.75	\$ 1,527.80	\$ 68.75	06.025.0410
Michael Oberle	NW 1/4 of SE 1/4 less N 456 ft & less 2 ac in SE cor	25	110	23	24.19	22.00	\$ 2,060.00	\$ 92.70	06.025.0400
Geraldine Hackett	W 596.27 ft of NE 1/4 of NE 1/4	25	110	23	17.74	14.00	\$ 1,360.00	\$ 61.20	06.025.2620

Names of the Owners of all Lands and the Names of all Public Roads, Corporate Roads and Railroads that are Assessed for the Repair of said Ditch.	Description of each Parcel of Land to be Assessed for the Repair of said Ditch as it Appears from Original Lien Statement for Construction of said Ditch.	Section	Township	Range	Number of acres in each tract according to assessment rolls and tax list.	Estimated number of acres benefited.	Amount that each tract of land and each public road, corp-orate road and rail-road was benefitted by the construction of said ditch.	Amount that each tract of land and each public road, corp-orate road and rail-road is liable for and must pay for the repair of such ditch.	4.5% Lien 4% Interest 3 years \$10 minimum Board Meeting - 8/27/24
					Acres	Acres	Dollars	Dollars	
Corey Melcher	Pt of E 1/2 of NE 1/4 comm at NE cor, th W on N line 723.76 ft, S 1355.57 ft to beg, th SE 314.52 ft, N 420.55 ft to CL of CR 2, th W'ly on said CL 337.74 ft, th cont W'ly 193.79 ft, th NW 400.4 ft E 184.52 ft to POB	25	110	23	4.87	2.16	\$ 194.40	\$ 10.00	06.025.2600
Geraldine Hackett	4.13 ac of SE 1/4 of NE 1/4	25	110	23	4.13	1.84	\$ 165.60	\$ 10.00	06.025.2620
Ryan M & Kara A Hackett	E 723.76 ft of NE 1/4 of NE 1/4	25	110	23	21.21	11.00	\$ 1,030.00	\$ 46.35	06.025.2630
Ryan M & Kara A Hackett	That pt of E 1/2 of NE 1/4 comm at NE cor of Sec 25, th W 723.76 ft, S 1355.57 ft, SE 314.52 ft to POB, th S 420.55 ft, SE 409.95 ft, N 420.55 ft, W 409.95 ft +/- to beg	25	110	23	3.95	0.72	\$ 64.80	\$ 10.00	06.025.2610
Ryan M & Kara A Hackett	1.55 ac of NE 1/4 of SE 1/4	25	110	23	1.55	0.28	\$ 25.20	\$ 10.00	06.025.2630
Ladonna Oberle	That part of E 1/2 of NE 1/4 lying S of road	25	110	23	29.00	21.00	\$ 1,960.00	\$ 88.20	06.025.2700
John E & Pamela K McGillen	That part of SW 1/4 of NE 1/4 lying S of road	25	110	23	31.50	30.00	\$ 2,740.00	\$ 123.30	06.025.2800
John E & Pamela K McGillen	SE 1/4 of NW 1/4 less that part beg at SW cor, th N 646.83 ft, SE 178.07 ft, SE 392.85 ft, SE 714.98 ft, S 506.2 ft, W 1280.3 ft to beg	25	110	23	20.61	18.00	\$ 1,620.00	\$ 72.90	06.025.2800
John E & Pamela K McGillen	N 457 ft of NW 1/4 of SE 1/4	25	110	23	15.00	15.00	\$ 1,350.00	\$ 60.75	06.025.2800
Richard M Hackett	NW 1/4 of NE 1/4	25	110	23	40.00	40.00	\$ 3,850.00	\$ 173.25	06.025.2900
Richard M Hackett	That part of SW 1/4 of NE 1/4 lying N of road	25	110	23	8.50	7.00	\$ 630.00	\$ 28.35	06.025.2900
Richard M Hackett	E 1/2 of NE 1/4 of NW 1/4	25	110	23	20.00	13.00	\$ 1,250.00	\$ 56.25	06.025.2900
Ladonna Oberle	NE 1/4 of SE 1/4	25	110	23	40.00	25.00	\$ 2,360.00	\$ 106.20	06.025.5000
David J Judd Rev Trust & Jacqueline A Judd Rev Trust	E 1/2 of SW 1/4 of SE 1/4	25	110	23	20.00	18.50	\$ 1,665.00	\$ 74.93	06.025.5100
David J Judd Rev Trust & Jacqueline A Judd Rev Trust	SE 1/4 of SE 1/4	25	110	23	40.00	33.00	\$ 3,000.00	\$ 135.00	06.025.5100
Mark D & Teresa R Pittman	S 1/4 of W 1/2 of SE 1/4 of SW 1/4	25	110	23	5.00	1.00	\$ 90.00	\$ 10.00	06.025.7500
Kelly A Strobel	That part of E 1/2 of SE 1/4 of SW 1/4 & of W 1/2 of SW 1/4 of SE 1/4 beg at SE cor of SW 1/4, th W 660 ft, N 538 ft, E 820 ft, SE 734 ft, E 660 ft to beg	25	110	23	12.24	5.00	\$ 450.00	\$ 20.25	06.025.7600
David J Judd Rev Trust & Jacqueline A Judd Rev Trust	E 1/2 of SE 1/4 of SW 1/4 less S 538 ft	25	110	23	13.26	13.00	\$ 1,170.00	\$ 52.65	06.025.7700
David J Judd Rev Trust & Jacqueline A Judd Rev Trust	W 1/2 of SW 1/4 of SE 1/4 less beg at SW cor th N 538 ft, E 160 ft, SE 734 ft, W 660 ft to beg	25	110	23	14.50	13.00	\$ 1,170.00	\$ 52.65	06.025.7700

Names of the Owners of all Lands and the Names of all Public Roads, Corporate Roads and Railroads that are Assessed for the Repair of said Ditch.	Description of each Parcel of Land to be Assessed for the Repair of said Ditch as it Appears from Original Lien Statement for Construction of said Ditch.	Section	Township	Range	Number of acres in each tract according to assessment rolls and tax list.	Estimated number of acres benefited.	Amount that each tract of land and each public road, corp-orate road and rail-road was benefitted by the construction of said ditch.	Amount that each tract of land and each public road, corp-orate road and rail-road is liable for and must pay for the repair of such ditch.	4.5% Lien 4% Interest 3 years \$10 minimum Board Meeting - 8/27/24
					Acres	Acres	Dollars	Dollars	
Terry W & Beverly E Houser	N 1/2 of N 3/4 of W 1/2 of SE 1/4 of SW 1/4	25	110	23	7.50	1.00	\$ 90.00	\$ 10.00	06.025.7800
Terry W & Beverly E Houser	S 1/2 of N 3/4 of W 1/2 of SE 1/4 of SW 1/4	25	110	23	7.50	1.00	\$ 90.00	\$ 10.00	06.025.7900
Michael H & Kathleen A Kreuser	That part of NE 1/4 of NW 1/4 lying S of Dodd Rd	26	110	23	1.64	1.00	\$ 90.00	\$ 10.00	06.026.0100
Michael H & Kathleen A Kreuser	That part of NW 1/4 of NW 1/4 lying S of Dodd Rd less 4.6 ac	26	110	23	9.00	8.00	\$ 730.00	\$ 32.85	06.026.0100
Michael H & Kathleen A Kreuser	N 920 ft of SW 1/4 of NW 1/4 less .4 ac	26	110	23	28.00	28.00	\$ 14,265.00	\$ 641.93	06.026.0100
Michael H & Kathleen A Kreuser	W 668 ft of N 915 ft of SE 1/4 of NW 1/4	26	110	23	14.00	14.00	\$ 1,300.00	\$ 58.50	06.026.0100
Michael J & Gayla Bartelt	That part of NW 1/4 of NW 1/4 comm at NW cor of Sec 26, th S 547.66 ft, SE on CL of CR #2 524.12 ft, SE 165.55 ft to beg, th S 461.61 ft, E 579 ft, N 322 ft to CL of CR #2, th NW 603.79 ft to beg	26	110	23	5.00	2.00	\$ 180.00	\$ 10.00	06.026.0150
Josephine Ann Braun	S 392 ft of SW 1/4 of NW 1/4	26	110	23	11.31	11.00	\$ 5,593.50	\$ 251.71	06.026.0200
Josephine Ann Braun	SE 1/4 of NW 1/4 less W 668 ft of N 915 ft	26	110	23	26.00	13.00	\$ 1,588.50	\$ 71.48	06.026.0200
Nicholas A & Anna C Stangler	That part of W 539.97 ft of NW 1/4 of NW 1/4 lying N of CL of CR #2	26	110	23	8.98	0.50	\$ 45.00	\$ 10.00	06.026.0400
Jeffrey J & Toni K Radloff	E 669.89 ft of NW 1/4 lying N of CL of CR #2	26	110	23	20.42	8.00	\$ 720.00	\$ 32.40	06.026.0500
Jeffrey J & Toni K Radloff	NE 1/4 of NW 1/4 lying N of CR #2 less E 669.89 ft	26	110	23	19.00	11.00	\$ 990.00	\$ 44.55	06.026.0600
Jeffrey J & Toni K Radloff	NW 1/4 of NW 1/4 lying N of CR #2 less W 539.79 ft	26	110	23	17.55	6.00	\$ 540.00	\$ 24.30	06.026.0600
John T Shortall Trust	NE 1/4 of NE 1/4	26	110	23	40.00	1.00	\$ 90.00	\$ 10.00	06.026.2500
John T Shortall Trust	NW 1/4 of NE 1/4	26	110	23	40.00	17.00	\$ 1,550.00	\$ 69.75	06.026.2500
John E & Pamela K McGillen Trust	SE 1/4 of NE 1/4	26	110	23	40.00	32.00	\$ 3,050.00	\$ 137.25	06.026.2600
John E & Pamela K McGillen Trust	NE 1/4 of SE 1/4	26	110	23	40.00	39.00	\$ 3,610.00	\$ 162.45	06.026.2600
Richard T & Nancy Hackett	SW 1/4 of SE 1/4	26	110	23	40.00	24.00	\$ 12,204.00	\$ 549.18	06.026.5000
Richard T & Nancy Hackett	SE 1/4 of SE 1/4	26	110	23	40.00	10.00	\$ 5,085.00	\$ 228.83	06.026.5000
Richard T & Nancy Hackett	SW 1/4 of NE 1/4	26	110	23	40.00	34.00	\$ 3,060.00	\$ 137.70	06.026.5100
Richard T & Nancy Hackett	NW 1/4 of SE 1/4	26	110	23	40.00	2.00	\$ 1,017.00	\$ 45.77	06.026.5100
Josephine Ann Braun	That part of NE 1/4 of SW 1/4 lying N of JD38	26	110	23	32.50	25.00	\$ 18,184.50	\$ 818.30	06.026.7500
Josephine Ann Braun	That part of NW 1/4 of SW 1/4 lying N of JD38	26	110	23	8.57	7.50	\$ 3,813.75	\$ 171.62	06.026.7500
Josephine Ann Braun	That part of SE 1/4 of SW 1/4 lying N of JD38	26	110	23	1.50	1.00	\$ 508.50	\$ 22.88	06.026.7500
James B & Sheryl Hebel	That part of W 1/2 of SW 1/4 lying S of JD38 less W 911 ft	26	110	23	20.34	20.00	\$ 10,783.00	\$ 485.24	06.026.7600

Names of the Owners of all Lands and the Names of all Public Roads, Corporate Roads and Railroads that are Assessed for the Repair of said Ditch.	Description of each Parcel of Land to be Assessed for the Repair of said Ditch as it Appears from Original Lien Statement for Construction of said Ditch.	Section	Township	Range	Number of acres in each tract according to assessment rolls and tax list.	Estimated number of acres benefited.	Amount that each tract of land and each public road, corp-orate road and rail-road was benefitted by the construction of said ditch.	Amount that each tract of land and each public road, corp-orate road and rail-road is liable for and must pay for the repair of such ditch.	4.5% Lien 4% Interest 3 years \$10 minimum Board Meeting - 8/27/24
					Acres	Acres	Dollars	Dollars	
Roger D Spitzack	W 911 ft of NW 1/4 of SW 1/4 less that part N of JD 38	26	110	23	24.66	21.00	\$ 10,678.50	\$ 480.53	06.026.7800
Roger D Spitzack	W 911 ft of SW 1/4 of SW 1/4	26	110	23	27.50	22.00	\$ 2,000.00	\$ 90.00	06.026.7800
Jerome Miller & Brenda Miller	That part of NE 1/4 of SW 1/4 lying S of JD 38	26	110	23	6.00	5.00	\$ 2,542.50	\$ 114.41	06.026.7900
Jerome Miller & Brenda Miller	That part of SE 1/4 of SW 1/4 lying S of JD 38	26	110	23	38.93	31.00	\$ 13,418.50	\$ 603.83	06.026.7900
Melisa J Hawkins	Beg 50 ft E of NW cor of Sec 27 th SE 108.26 ft, NE 314.3 ft, SE 115.1 ft, S 70.73 ft, SW 275.58 ft, N 227.65 ft, W along sec line 753 ft to beg	27	110	23	2.11	1.50	\$ 135.00	\$ 10.00	06.027.0100
Kimberly Hawkins etal	NE 1/4 of NW 1/4 less 4.14 ac in NE cor	27	110	23	35.00	27.50	\$ 13,890.00	\$ 625.05	06.027.0110
Kimberly Hawkins etal	NW 1/4 of NW 1/4 less that part beg 50 ft E of NW cor of Sec 27 th SE 108.26 ft, NE 314.3 ft, SE 115.1 ft, S 70.73 ft, SW 275.58 ft, N 227.65 ft, W along sec line 753 ft to beg	27	110	23	37.89	32.00	\$ 2,880.00	\$ 129.60	06.027.0110
Kimberly Hawkins etal	SW 1/4 of NW 1/4	27	110	23	40.00	34.00	\$ 41,237.50	\$ 1,855.69	06.027.0110
Kimberly Hawkins etal	SE 1/4 of NW 1/4	27	110	23	40.00	21.00	\$ 13,148.50	\$ 591.68	06.027.0110
Kimberly Hawkins etal	That part of NW 1/4 of SW 1/4 lying N of JD 38	27	110	23	2.11	1.00	\$ 1,864.50	\$ 83.90	06.027.0110
Richard Stangler	That part of NE 1/4 beg 726.27 ft E & 2912.4 ft N & 85.72 ft NW of S 1/4 cor of Sec 27, th NW 464.28 ft, NE 301.6 ft, SE 464.28 ft, SW 302.2 ft to beg	27	110	23	3.22	1.00	\$ 90.00	\$ 10.00	06.027.2500
Leon & Kathryn Pittman etal	E 20 ac of that part of NE 1/4 N of JD38 & S of of CR 2 less S 11 ac	27	110	23	9.00	8.50	\$ 775.00	\$ 34.88	06.027.2600
Leon & Kathryn Pittman etal	E 20 ac of that part of NE 1/4 N of JD38 & S of of CR 2 less N 9 ac	27	110	23	11.00	10.50	\$ 5,692.00	\$ 256.14	06.027.2600
Leon & Kathryn Pittman etal	That portion of NE 1/4 lying N of CL of CR 2	27	110	23	3.90	1.00	\$ 90.00	\$ 10.00	06.027.2700
Scott J Stangler	13.23 ac of NE 1/4 lying W of CL of CR 3	27	110	23	13.23	12.00	\$ 1,110.00	\$ 49.95	06.027.2800
Darwyn & Carole Slechta Family Farm LLC	That part of NE 1/4 of NE 1/4 lying N of JD 38 & S of CR 2, less E 9 ac	27	110	23	26.00	23.50	\$ 4,511.00	\$ 203.00	06.027.3100
Darwyn & Carole Slechta Family Farm LLC	That part of NW 1/4 of NE 1/4 lying E of abandoned RR R/W & N of JD 38	27	110	23	13.35	12.00	\$ 2,709.50	\$ 121.93	06.027.3100
Darwyn & Carole Slechta Family Farm LLC	That part of SW 1/4 of NE 1/4 lying E of abandoned RR R/W & N of JD 38	27	110	23	2.00	1.50	\$ 135.00	\$ 10.00	06.027.3100
Darwyn & Carole Slechta Family Farm LLC	That part of SE 1/4 of NE 1/4 lying N of JD 38 less E 11 ac	27	110	23	9.00	7.50	\$ 10,673.75	\$ 480.32	06.027.3100

Names of the Owners of all Lands and the Names of all Public Roads, Corporate Roads and Railroads that are Assessed for the Repair of said Ditch.	Description of each Parcel of Land to be Assessed for the Repair of said Ditch as it Appears from Original Lien Statement for Construction of said Ditch.	Section	Township	Range	Number of acres in each tract according to assessment rolls and tax list.	Estimated number of acres benefited.	Amount that each tract of land and each public road, corp-orate road and rail-road was benefitted by the construction of said ditch.	Amount that each tract of land and each public road, corp-orate road and rail-road is liable for and must pay for the repair of such ditch.	4.5% Lien 4% Interest 3 years \$10 minimum Board Meeting - 8/27/24
					Acres	Acres	Dollars	Dollars	
Nicholas & Anna Stangler	That part of SW 1/4 of NE 1/4 of Sec 27, comm at S 1/4 cor, th E on S line of Sec 27 726.27 ft, N 2912.4 ft to CL of CR 3, th NW on said CL 85.72 ft, NW on said CL 373.88 ft to beg, th NW on said CL 85.72 ft, NW cont on CL 373.88 ft th NW 259.48 ft, NW 269.1 ft, W 212.21 ft to W line of SW 1/4 of NW 1/4, th S 904.84 ft, E 811.86 ft to CL of CR 3, th NW on said CL 270.55 ft to beg	27	110	23	14.49	10.04	\$ 903.60	\$ 40.66	06.027.3300
Nicholas & Anna Stangler	That part of SW 1/4 of NE 1/4 in Sec 27, comm at S 1/4 cor, th E on S line of Sec 27 726.27 ft, N 2912.4 ft to CL of CR 3, th NW on said CL 85.72 ft, NW on said CL 373.88 ft to beg, th NW 259.48 ft, NW 269.1 ft, W 212.21 ft to W line of SW 1/4 of NW 1/4, th N on said W line 399.73 ft to CL of CD 38, th SE'ly along said CL 781 ft +/- to CL of CR 3, th SE 130.33 ft, SE 90.4 ft to beg	27	110	23	4.28	2.96	\$ 266.40	\$ 11.99	06.027.3310
Richard J Stangler	That part of NE 1/4 comm at S 1/4 cor of Sec 27, th E 726.24 ft, N 2912.4 ft to beg, th NW 85.72 ft, NE 302.2 ft, th NW 504.43 ft, th NE 131.05 ft, th NE 218.42 ft, th SE 663.97 ft, th SW 600 ft to beg	27	110	23	5.24	5.00	\$ 450.00	\$ 20.25	06.027.3700
Richard J Stangler	That part of SW 1/4 of NE 1/4 lying S of JD 38 & E of CR 3 less 8.46 ac	27	110	23	7.96	6.00	\$ 5,428.50	\$ 244.28	06.027.3800
Richard J Stangler	That part of SE 1/4 of NE 1/4 lying S of JD 38	27	110	23	20.00	18.00	\$ 27,376.00	\$ 1,231.92	06.027.3800
Richard J Stangler	That part of NE 1/4 of SE 1/4 lying N of Spur 5, JD 38	27	110	23	39.00	37.50	\$ 27,713.00	\$ 1,247.09	06.027.3800
Richard J Stangler	NW 1/4 of SE 1/4 lying E of CR 3	27	110	23	14.77	12.00	\$ 12,581.55	\$ 566.17	06.027.3800
Richard J Stangler	5 ac of SW 1/4 of SE 1/4 lying E of CR 3	27	110	23	5.00	3.00	\$ 4,900.58	\$ 220.53	06.027.3800
Richard J Stangler	That part of SE 1/4 of SE 1/4 lying E of JD 38 & N of 151st Ave	27	110	23	11.00	9.50	\$ 13,618.00	\$ 612.81	06.027.3800
Roger D Spitzack	That part of SE 1/4 lying S of Spur #5, JD 38 & N of CR 3	27	110	23	9.40	3.00	\$ 5,905.00	\$ 265.73	06.027.5100

Names of the Owners of all Lands and the Names of all Public Roads, Corporate Roads and Railroads that are Assessed for the Repair of said Ditch.	Description of each Parcel of Land to be Assessed for the Repair of said Ditch as it Appears from Original Lien Statement for Construction of said Ditch.	Section	Township	Range	Number of acres in each tract according to assessment rolls and tax list.	Estimated number of acres benefited.	Amount that each tract of land and each public road, corp-orate road and rail-road was benefitted by the construction of said ditch.	Amount that each tract of land and each public road, corp-orate road and rail-road is liable for and must pay for the repair of such ditch.	4.5% Lien 4% Interest 3 years \$10 minimum Board Meeting - 8/27/24
					Acres	Acres	Dollars	Dollars	
Allen & Jaime Nevalainen	That part of SE 1/4 of SE 1/4 beg 184 ft NW of SE cor, th W 659 ft, N 568.28 ft to CL of CR 3, th SE along CL 935.2 ft to beg	27	110	23	5.60	1.00	\$ 90.00	\$ 10.00	06.027.5200
Michael Miller	W 668.89 ft of SE 1/4 of SW 1/4 & N 85.5 ft of SE 1/4 of SW 1/4	27	110	23	21.53	21.53	\$ 1,975.38	\$ 88.89	06.027.5300
Margaret Brewer	E 450.43 ft of W 1119.32 ft of SE 1/4 of SW 1/4 less N 85.5 ft	27	110	23	12.74	12.74	\$ 1,168.90	\$ 52.60	06.027.5310
Mary Milbrath	SE 1/4 of SW 1/4 less W 1119.32 ft & less N 85.5 ft	27	110	23	5.73	5.73	\$ 525.72	\$ 23.66	06.027.5320
Michael Miller	W 421.94 ft of N 85.5 ft of SW 1/4 of SE 1/4	27	110	23	0.85	0.63	\$ 56.70	\$ 10.00	06.027.5300
Mary Milbrath	SW 1/4 of SE 1/4 lying W of CR 168 & less N 85.5 ft of W 421.94 ft & less 9.73 ac	27	110	23	16.65	12.37	\$ 1,113.30	\$ 50.10	06.027.5320
Greg & Jessica Westerman	That part of NW 1/4 of SE 1/4 beg 1763.2 ft N & 423 ft NE of S 1/4 cor, th NE 202 ft, NW 398 ft, SW 223.52 ft, SE 398 ft to beg	27	110	23	1.94	1.00	\$ 90.00	\$ 10.00	06.027.5400
Nicholas Stangler	That part of abandoned RR R/W in W 1/2 of SE 1/4 & in W 1/2 of NE 1/4 less 6.47 ac	27	110	23	5.70	4.00	\$ 360.00	\$ 16.20	06.027.5500
Michael G Miller	That part of SW 1/4 of SE 1/4 beg 1321.25 ft N & 421.94 ft W of S 1/4 cor of Sec 27, th E 525.76 to CL of CR 3, th SSW'ly 836.7 ft along CL of CR, th NW 464.43 ft, N 713.95 ft to beg	27	110	23	9.73	1.00	\$ 90.00	\$ 10.00	06.027.5600
Nicholas & Anna Stangler	That part of SE 1/4 of Sec 27 comm at SE cor of said sec, th NW 184 ft, W 457.46 ft to beg, th W 201.54 ft, NW 232.91 ft, th SW 247.92 ft, NW 141.24 ft, NW 199.27 ft, SW 214.16 ft, SW 261.41 ft to S line of SE 1/4, th E 149.96 ft, th continuing E 784.95 ft, N 180.81 ft to beg	27	110	23	7.19	4.32	\$ 388.80	\$ 17.50	06.027.5700
Richard J Stangler	That part of SE 1/4 of Sec 27 comm at SE cor of said Sec, th NW 184 ft, W 659 ft, th NW 232.91 ft to POB, th SW 247.92 ft, NW 141.24 ft, NW 199.27 ft, th NE 289.1 ft, th NE 161.86 ft, NE 89.25 ft, th E 88.85 ft, th SE 154.45 ft, th SE 323.34 ft to beg	27	110	23	4.16	2.50	\$ 225.00	\$ 10.13	06.027.5710

Names of the Owners of all Lands and the Names of all Public Roads, Corporate Roads and Railroads that are Assessed for the Repair of said Ditch.	Description of each Parcel of Land to be Assessed for the Repair of said Ditch as it Appears from Original Lien Statement for Construction of said Ditch.	Section	Township	Range	Number of acres in each tract according to assessment rolls and tax list.	Estimated number of acres benefited.	Amount that each tract of land and each public road, corp-orate road and rail-road was benefitted by the construction of said ditch.	Amount that each tract of land and each public road, corp-orate road and rail-road is liable for and must pay for the repair of such ditch.	4.5% Lien 4% Interest 3 years \$10 minimum Board Meeting - 8/27/24
					Acres	Acres	Dollars	Dollars	
Nicholas & Anna Stangler	That part of SE 1/4 of Sec 27 beg at SE cor of Sec 27, th NW 184 ft, W 457.46 ft, S 180.81 ft E 530 ft to beg	27	110	23	1.98	1.18	\$ 106.20	\$ 10.00	06.027.5720
Jay R & Dawn M Pavel	That part of S 1/2 of SE 1/4 beg 923.45 ft E of S 1/4 cor of Sec 27, th E 241.46 ft, NE 261.4 ft, NE 503.26 ft to CL of CR 3, th SW on CL 150.86 ft, SW 555.63 ft, NW 14.62 ft, SW 225.48 ft to beg	27	110	23	3.73	1.00	\$ 90.00	\$ 10.00	06.027.5800
Barbara Kinniry	SW 1/4 of SW 1/4	27	110	23	40.00	39.00	\$ 5,518.80	\$ 248.35	06.027.7500
Edward & Mary Stangler etal	NE 1/4 of SW 1/4	27	110	23	40.00	37.00	\$ 6,926.95	\$ 311.71	06.027.7600
Edward & Mary Stangler etal	NW 1/4 of SW 1/4 less that part lying NW of ditch	27	110	23	38.75	38.00	\$ 19,847.00	\$ 893.12	06.027.7600
Edward & Mary Stangler etal	NW 1/4 of SE 1/4 lying W of CR 3 less that part of NW 1/4 of SE 1/4 beg 1763.2 ft N & 423 ft NE of S 1/4 cor, th NE 202 ft, NW 398 ft, SW 223.52 ft, SE 398 ft to beg	27	110	23	19.31	18.00	\$ 1,620.00	\$ 72.90	06.027.7600
John & Jennifer Levar	Se 1/4 of NW 1/4	28	110	23	40.00	24.50	\$ 9,759.50	\$ 439.18	06.028.0100
Alltel Corporate Acct Payable c/o Verizon Wireless	That part of NW 1/4 beg 1065 ft W & 62.45 ft S of N 1/4 cor of Sec 28, th S 487.55 ft, W 520 ft, N 550 ft, E 261.89 ft, SE'ly on CL of CR 2 266.74 ft to beg	28	110	23	6.42	4.00	\$ 380.00	\$ 17.10	06.028.0200
John T Shortall Trust etal	NW 1/4 of NW 1/4 less 3.09 ac	28	110	23	36.92	20.00	\$ 1,800.00	\$ 81.00	06.028.0300
John T Shortall Trust etal	SW 1/4 of NW 1/4	28	110	23	40.00	25.00	\$ 10,820.00	\$ 486.90	06.028.0400
Brian T Cornell	NE 1/4 of NE 1/4	28	110	23	40.00	29.50	\$ 2,655.00	\$ 119.48	06.028.2500
Brian T Cornell	SE 1/4 of NE 1/4 less that part lying S of ditch	28	110	23	39.04	35.00	\$ 16,173.00	\$ 727.79	06.028.2500
John T Shortall Trust etal	28.41 ac of NE 1/4 of NW 1/4	28	110	23	28.41	26.00	\$ 2,450.00	\$ 110.25	06.028.2600
Edward & Mary Stangler etal	That part of SW 1/4 of NE 1/4 lying S of ditch	28	110	23	3.00	2.00	\$ 3,729.00	\$ 167.81	06.028.2700
Paula A Balfe-Rohde	That part of W 1/2 of NE 1/4 beg 554.61 ft S of N 1/4 cor of Sec 28, th S 508.1 ft, E 792.23 ft, N 792.28 ft to CL of CR 2, th SW 401.43 ft on CL, W'ly 451.88 ft to beg	28	110	23	10.94	6.00	\$ 540.00	\$ 24.30	06.028.2900
Morgan & Anna Skidmore	That part of W 1/2 of NE 1/4 beg 1062.71 ft S & 792.23 ft E of N 1/4 cor of Sec 28, th N 792.28 ft to Cl of CR 2, NE on CL 349.16 ft, NE on CL 222.98 ft, S 1037.59 ft, W 516.98 ft to beg	28	110	23	11.03	9.00	\$ 810.00	\$ 36.45	06.028.3000

Names of the Owners of all Lands and the Names of all Public Roads, Corporate Roads and Railroads that are Assessed for the Repair of said Ditch.	Description of each Parcel of Land to be Assessed for the Repair of said Ditch as it Appears from Original Lien Statement for Construction of said Ditch.	Section	Township	Range	Number of acres in each tract according to assessment rolls and tax list.	Estimated number of acres benefited.	Amount that each tract of land and each public road, corp-orate road and rail-road was benefitted by the construction of said ditch.	Amount that each tract of land and each public road, corp-orate road and rail-road is liable for and must pay for the repair of such ditch.	4.5% Lien 4% Interest 3 years \$10 minimum Board Meeting - 8/27/24
					Acres	Acres	Dollars	Dollars	
Dennis Geffre Jr & Lee A Geffre	That part of W 1/2 of NE 1/4 beg 1062.71 ft S of N 1/4 cor of Sec 28, th S 475.03 ft, e 1311.11 ft, N 475.04 ft, W 1309.21 ft to beg	28	110	23	14.29	13.00	\$ 1,170.00	\$ 52.65	06.028.3100
Samuel Wilson	That part of W 1/2 of NE 1/4 beg 1537.74 ft S of N 1/4 cor of Sec 28, th S 475.02 ft, E 1313.01 ft, N 475.04 ft, W 1311.11 ft to pt of beg	28	110	23	14.31	11.50	\$ 8,734.50	\$ 393.05	06.028.3200
David & Lisa Simons	That part of W 1/2 of NE 1/4 beg 2012.76 ft S of N 1/4 cor of Sec 28, th S 583.37 ft, NE on CL of JD 38 1208.6 ft, SE 111.4 ft, N 495.27 ft, W 1313.01 ft to beg	28	110	23	15.90	9.50	\$ 15,652.50	\$ 704.36	06.028.3300
Barbara Kinniry	SW 1/4 of SE 1/4	28	110	23	40.00	17.50	\$ 1,595.00	\$ 71.78	06.028.5000
Barbara Kinniry	SE 1/4 of SE 1/4	28	110	23	40.00	40.00	\$ 3,801.00	\$ 171.05	06.028.5000
Edward & Mary Stangler etal	NE 1/4 of SE 1/4	28	110	23	40.00	32.00	\$ 13,482.00	\$ 606.69	06.028.5100
Edward & Mary Stangler etal	NW 1/4 of SE 1/4	28	110	23	40.00	39.00	\$ 6,902.55	\$ 310.61	06.028.5100
Caleb Hankins	SW 1/4 of SW 1/4 less 5.5 ac	28	110	23	34.50	28.00	\$ 1,531.20	\$ 68.90	06.028.7500
Caleb Hankins	SE 1/4 of SW 1/4 less 10 ac	28	110	23	30.00	16.50	\$ 1,055.25	\$ 47.49	06.028.7500
Dale & Kathleen Hamele	That pt of S 1/2 of SW 1/4 lying NE'ly of Hwy 13 & N & W of 165th Ave	28	110	23	10.00	5.50	\$ 351.75	\$ 15.83	06.028.7520
Dean O Ostlund Trust	NE 1/4 of SW 1/4	28	110	23	40.00	26.00	\$ 6,930.80	\$ 311.89	06.028.7600
Dean O Ostlund Trust	NW 1/4 of SW 1/4	28	110	23	40.00	10.00	\$ 1,370.00	\$ 61.65	06.028.7600
Gary G Peach	Lot 1	29	110	23	39.87	20.00	\$ 191.20	\$ 10.00	06.029.0100
Gary G Peach	Lot 2	29	110	23	32.13	17.00	\$ 37.96	\$ 10.00	06.029.0100
Gary G Peach	SE 1/4 of NW 1/4	29	110	23	40.00	33.00	\$ 721.50	\$ 32.47	06.029.0100
Nathan J Ebert	NE 1/4 of NW 1/4	29	110	23	40.00	34.00	\$ 346.80	\$ 15.61	06.029.0200
Nathan J Ebert	NE 1/4 of NE 1/4	29	110	23	40.00	36.00	\$ 2,452.50	\$ 110.36	06.029.2500
Nathan J Ebert	SE 1/4 of NE 1/4	29	110	23	40.00	34.00	\$ 3,123.00	\$ 140.54	06.029.2500
Michael J Picha	NW 1/4 of NE 1/4	29	110	23	40.00	37.00	\$ 1,720.00	\$ 77.40	06.029.2700
Michael J Picha	SW 1/4 of NE 1/4	29	110	23	40.00	24.00	\$ 2,368.00	\$ 106.56	06.029.2700
Kimberly Hawkins etal	NE 1/4 of SE 1/4	29	110	23	40.00	38.00	\$ 2,011.00	\$ 90.50	06.029.5000
Kimberly Hawkins etal	SE 1/4 of SE 1/4	29	110	23	40.00	22.00	\$ 865.60	\$ 38.95	06.029.5000
Nathan & Mary Ebert	NW 1/4 of SE 1/4	29	110	23	40.00	36.00	\$ 1,309.20	\$ 58.91	06.029.5010
Nathan & Mary Ebert	SW 1/4 of SE 1/4	29	110	23	40.00	34.00	\$ 836.80	\$ 37.66	06.029.5010
Robert W & Shantel Zimmerman	S 10 ac of NE 1/4 of SW 1/4	29	110	23	10.00	9.00	\$ 162.00	\$ 10.00	06.029.7500
Robert W & Shantel Zimmerman	S 10 ac of Lot 3 & W 70 ft of Lot 3	29	110	23	10.60	3.00	\$ 54.00	\$ 10.00	06.029.7500
Robert W & Shantel Zimmerman	SW 1/4 of SW 1/4	29	110	23	40.00	20.00	\$ 274.50	\$ 12.35	06.029.7500

Names of the Owners of all Lands and the Names of all Public Roads, Corporate Roads and Railroads that are Assessed for the Repair of said Ditch.	Description of each Parcel of Land to be Assessed for the Repair of said Ditch as it Appears from Original Lien Statement for Construction of said Ditch.	Section	Township	Range	Number of acres in each tract according to assessment rolls and tax list.	Estimated number of acres benefited.	Amount that each tract of land and each public road, corp-orate road and rail-road was benefitted by the construction of said ditch.	Amount that each tract of land and each public road, corp-orate road and rail-road is liable for and must pay for the repair of such ditch.	4.5% Lien 4% Interest 3 years \$10 minimum Board Meeting - 8/27/24
					Acres	Acres	Dollars	Dollars	
Robert W & Shantel Zimmerman	SE 1/4 of SW 1/4	29	110	23	40.00	38.00	\$ 988.20	\$ 44.47	06.029.7500
Gary G Peach	N 30 ac of NE 1/4 of SW 1/4	29	110	23	30.00	30.00	\$ 584.80	\$ 26.32	06.029.7600
Gary G Peach	Lot 3 less S 10 ac & less W 70 ft	29	110	23	27.40	14.00	\$ 254.00	\$ 11.43	06.029.7600
Robert J & Judith A Peach	NE 1/4 of NW 1/4	32	110	23	40.00	9.00	\$ 121.50	\$ 10.00	06.032.0200
Robert J & Judith A Peach	NW 1/4 of NE 1/4	32	110	23	40.00	10.00	\$ 135.00	\$ 10.00	06.032.2500
Steven & Kathleen Wesley etal	S 585 ft of GL 1 lying E of CL of MN Hwy 13	33	110	23	17.47	9.00	\$ 810.00	\$ 36.45	06.033.0110
Amy Gohlike	That pt of NE 1/4 of NE 1/4 less 7.64 ac	33	110	23	32.36	28.20	\$ 2,610.16	\$ 117.46	06.033.2510
Gerald G Miller	6.65 ac of NE 1/4 of NE 1/4	33	110	23	6.65	5.80	\$ 536.84	\$ 24.16	06.033.2600
Gerald G & Linda L Miller	13.96 ac of NW 1/4 of NE 1/4	33	110	23	13.96	1.00	\$ 90.00	\$ 10.00	06.033.2600
John C & Lois M Masberg	Lot 2	33	110	23	35.00	6.00	\$ 540.00	\$ 24.30	06.033.5000
John C & Lois M Masberg	2 ac of SE 1/4 of SE 1/4	33	110	23	2.00	1.00	\$ 90.00	\$ 10.00	06.033.5100
Gerald W Miller	All that part of SW 1/4 of NE 1/4 lying E of CL of MN 13 less N 585 ft	33	110	23	1.10	0.67	\$ 60.30	\$ 10.00	06.033.7510
Amy Gohlike	N 585 ft of SW 1/4 of NE 1/4 lying E of Hwy 13	33	110	23	5.46	3.33	\$ 299.70	\$ 13.49	06.033.7520
Gerald W Miller	N 743 ft of GL 1 less N 585 ft	33	110	23	5.23	4.43	\$ 408.03	\$ 18.36	06.033.7510
Amy Gohlike	N 585 ft of GL 1	33	110	23	17.20	14.57	\$ 1,341.97	\$ 60.39	06.033.7520
Amy Gohlike	W 18.87 ac of Lot 2 less 3.44 ac	34	110	23	15.43	9.00	\$ 830.00	\$ 37.35	06.034.0100
Gerald W Miller c/o Gerald G Miller	Lot 2 less W 18.87 ac	34	110	23	21.15	20.00	\$ 1,840.00	\$ 82.80	06.034.0200
Gerald W Miller c/o Gerald G Miller	SE 1/4 of NW 1/4 less 3.45 ac	34	110	23	36.55	36.00	\$ 12,148.00	\$ 546.66	06.034.0200
Gerald W Miller c/o Gerald G Miller	Lot 3 less 5.29 ac	34	110	23	17.00	11.00	\$ 990.00	\$ 44.55	06.034.0200
David D Sommers	That part of SE 1/4 of NW 1/4 & of Lot 2 beg 1000 ft W of NE cor of S 1/2 of NW 1/4 th S 435 ft, W 346 ft, N 435 ft, E 346 ft to beg	34	110	23	3.45	1.00	\$ 90.00	\$ 10.00	06.034.0300
Amy Gohlike	W 20 ac of N 1/2 of NW 1/4	34	110	23	20.00	19.00	\$ 1,858.80	\$ 83.65	06.034.0400
Michael G Miller	W 488 ft of S 250 ft of E 60 ac of N 1/2 of NW 1/4	34	110	23	2.80	2.00	\$ 180.00	\$ 10.00	06.034.0500
Tim J Miller	E 488 ft of W 976 ft of S 250 ft of E 60 ac of N 1/2 of NW 1/4	34	110	23	2.80	2.00	\$ 180.00	\$ 10.00	06.034.0600
Tim J Miller	5.38 ac of W 1/2 of NE 1/4 of NW 1/4	34	110	23	5.38	4.46	\$ 476.07	\$ 21.42	06.034.0700
Joann M Polinski	E 749.13 ft of W 2321.17 ft of N 1/2 of NW 1/4 less S 250 ft	34	110	23	22.38	18.55	\$ 1,980.06	\$ 89.10	06.034.0710
Margaret A Brewer	N 1/2 of NW 1/4 less W 2321.17 ft	34	110	23	9.64	7.99	\$ 852.87	\$ 38.38	06.034.0720
Tim J Miller	E 1/2 of NW 1/4 of NW 1/4 less S 250 ft	34	110	23	17.00	14.00	\$ 1,483.20	\$ 66.74	06.034.0700

Names of the Owners of all Lands and the Names of all Public Roads, Corporate Roads and Railroads that are Assessed for the Repair of said Ditch.	Description of each Parcel of Land to be Assessed for the Repair of said Ditch as it Appears from Original Lien Statement for Construction of said Ditch.	Section	Township	Range	Number of acres in each tract according to assessment rolls and tax list.	Estimated number of acres benefited.	Amount that each tract of land and each public road, corp-orate road and rail-road was benefitted by the construction of said ditch.	Amount that each tract of land and each public road, corp-orate road and rail-road is liable for and must pay for the repair of such ditch.	4.5% Lien 4% Interest 3 years \$10 minimum Board Meeting - 8/27/24
					Acres	Acres	Dollars	Dollars	
Paul Rodriguez	That part of GL 3 comm at NW cor of Sec 34, th E 440.41 ft, S 2370.29 ft, SE 615 ft, SE 1000 ft, SW 455 ft, SW 137 ft to beg, th NE 137 ft, NE 455 ft, SE 400 ft, SW to SL of Sunfish lake, th NW'ly along SL to beg	34	110	23	5.29	1.00	\$ 90.00	\$ 10.00	06.034.0800
Dale R Paulson	That part of SW 1/4 of NE 1/4 & of NW 1/4 of NE 1/4 beg at NW cor of SW 1/4 of NE 1/4, th N 196 ft to Cl of CR 8, th NE along Cl 265.05 ft, S 658 ft, W 205 ft, N 294 ft to beg	34	110	23	2.70	1.00	\$ 90.00	\$ 10.00	06.034.2500
Class 101 Ag LLC c/o Gerald G Miller	That part of NW 1/4 of NE 1/4 lying W of CL of abandoned RR less 1 ac in SW cor	34	110	23	28.00	18.00	\$ 3,249.50	\$ 146.23	06.034.2600
Class 101 Ag LLC c/o Gerald G Miller	That part of SW 1/4 of NE 1/4 lying W of CL of abandoned RR less 1.7 ac in NW cor	34	110	23	32.47	27.00	\$ 26,002.80	\$ 1,170.13	06.034.2600
Nicholas & Anna Stangler	N 538 ft of E 530 ft of NE 1/4 of NE 1/4	34	110	23	6.55	4.00	\$ 360.00	\$ 16.20	06.034.2700
Nicholas & Anna Stangler	NE 1/4 of NE 1/4 less 6.55 ac in NE cor	34	110	23	33.45	31.00	\$ 2,870.00	\$ 129.15	06.034.2720
Roger & Eileen Reak	5.5 ac of NW 1/4 of NE 1/4 lying E of CL of abandoned RR	34	110	23	5.50	3.44	\$ 1,110.38	\$ 49.97	06.034.2710
Nicholas & Anna Stangler	5.7 ac of NW 1/4 of NE 1/4	34	110	23	5.70	3.56	\$ 1,149.12	\$ 51.71	06.034.2720
Roger & Eileen Reak	That part of SW 1/4 of NE 1/4 lying E of CL of abandoned RR less .03 ac in NE cor	34	110	23	9.97	9.97	\$ 12,278.06	\$ 552.51	06.034.2710
Nicholas & Anna Stangler	.03 ac in NE cor of SW 1/4 of NE 1/4	34	110	23	0.03	0.03	\$ 36.94	\$ 10.00	06.034.2720
Roger & Eileen Reak	7 ac of SE 1/4 of NE 1/4	34	110	23	7.00	6.30	\$ 4,456.99	\$ 200.56	06.034.2710
Nicholas & Anna Stangler	33 ac of SE 1/4 of NE 1/4	34	110	23	33.00	29.70	\$ 21,011.51	\$ 945.52	06.034.2720
Nicholas & Anna Stangler	21.91 ac of NE 1/4 of SE 1/4	34	110	23	21.91	18.08	\$ 16,972.46	\$ 763.76	06.034.2720
Roger & Eileen Reak	18.09 ac of NE 1/4 of SE 1/4	34	110	23	18.09	14.92	\$ 14,006.04	\$ 630.27	06.034.2710
Roger & Eileen Reak	That part of GL 4 lying E of CL of abandoned RR	34	110	23	5.50	2.50	\$ 5,375.33	\$ 241.89	06.034.2710
Roger & Eileen Reak	1.22 in N 1/2 of SE 1/4 of SE 1/4	34	110	23	1.22	1.00	\$ 90.00	\$ 10.00	06.034.2710
Paul E Gregor	S 51 rods of that part of Lot 5 lying W of CL of abandoned RR	34	110	23	7.97	2.00	\$ 180.00	\$ 10.00	06.034.5200
Steven & Kimberly Stangler	That part of GL 5 beg at SE cor of Sec 34, th N 453.45 ft, SW 362.34 ft, SW 485.29 ft, SW to CL of abandoned RR, th SW'ly to S line of Sec 34, th E 1586.28 ft to POB	34	110	23	14.15	7.28	\$ 655.20	\$ 29.48	06.034.5300

Names of the Owners of all Lands and the Names of all Public Roads, Corporate Roads and Railroads that are Assessed for the Repair of said Ditch.	Description of each Parcel of Land to be Assessed for the Repair of said Ditch as it Appears from Original Lien Statement for Construction of said Ditch.	Section	Township	Range	Number of acres in each tract according to assessment rolls and tax list.	Estimated number of acres benefited.	Amount that each tract of land and each public road, corp-orate road and rail-road was benefitted by the construction of said ditch.	Amount that each tract of land and each public road, corp-orate road and rail-road is liable for and must pay for the repair of such ditch.	4.5% Lien 4% Interest 3 years \$10 minimum Board Meeting - 8/27/24
					Acres	Acres	Dollars	Dollars	
Steven & Kimberly Stangler	That part of GL 5 comm at SE cor of Sec 34, th N 453.45 ft to POB, th SW 362.34 ft, SW 485.29 ft, NW 870.84 ft, E 854.28 ft, S 826.75 ft to beg	34	110	23	16.00	8.23	\$ 740.70	\$ 33.33	06.034.5310
Roger & Eileen Reak	That pt of GL 5 beg at SE cor of Sec 34, th N 453.45 ft, SW 362.34 ft, SW 485.29 ft, NW 870.84 ft, W 576.74 ft to CL of abandoned RR, th S'y on CL to S line of Sec 34, th E 1586.28 ft to beg, less beg at SE cor, th N 453.45 ft, SW 362.34 ft, SW 485.29 ft, SW to CL of abandoned RR, th SW'y on CL of abandoned RR to S line of Sec 34, th E 1586.28 ft to POB	34	110	23	12.62	6.49	\$ 584.10	\$ 26.28	06.034.5320
Jeffrey Heide Sr	Lot 1	34	110	23	21.00	13.00	\$ 1,170.00	\$ 52.65	06.034.7500
Nathan M Malecha	That part of W 1/2 of E 1/2 of NW 1/4 beg 1553 ft S of NE cor, th NW 463.27 ft, SW 239.85 ft to CL of road, th SE along road 402.7 ft, SE 314 ft, N 422.6 ft to beg	35	110	23	4.62	1.00	\$ 90.00	\$ 10.00	06.035.0100
Nicholas & Anna Stangler	That pt of W 1/2 of NW 1/4 comm at NW cor, th S 1089.38 ft to beg th SE 333 ft, S 483 ft, NE 259.74 ft, NE 357 ft SE 619.51 ft, S 875.4 ft, W 1330.13 ft, N 1320.83 ft to POB	35	110	23	30.28	26.05	\$ 22,371.86	\$ 1,006.73	06.035.0210
James B & Sheryl Hebel	Beg at W 1/4 cor, th N 259.93 ft, E 1330.13 ft, S 269.44 ft, W 1330.19 ft to POB	35	110	23	8.08	6.95	\$ 5,968.69	\$ 268.59	06.035.7700
James B & Sheryl Hebel	30.45 ac of NW 1/4 of NW 1/4	35	110	23	30.45	23.33	\$ 2,164.06	\$ 97.38	06.035.0310
Nicholas & Anna Stangler	7.4 ac of E 1/2 of NW 1/4 of NW 1/4	35	110	23	7.40	5.67	\$ 525.94	\$ 23.67	06.035.7720
Kevin M Hamele	That part of W 1/2 of NW 1/4 comm at NW cor, th S 1089.7 ft, th SE'y along CL of 149th Ave 333 ft to POB, th S 483 ft, NE 259.74 ft, NE 357 ft, NW 450 ft to beg	35	110	23	3.25	1.00	\$ 90.00	\$ 10.00	06.035.0400
Nathan M Malecha	That part of E 1/2 of NW 1/4 beg 1869.9 ft S of NW cor of E 1/2 of E 1/2 of NW 1/4, th S 105.62 ft, NW 314 ft, SE 742.64 ft, NE 216.9 ft, NE 251.13 ft, NW 93.15 ft, NE 188.08 ft, N 120.69 ft, SW 266.11 ft, nW 435.36 ft to pt of beg	35	110	23	5.34	1.00	\$ 90.00	\$ 10.00	06.035.0500

Names of the Owners of all Lands and the Names of all Public Roads, Corporate Roads and Railroads that are Assessed for the Repair of said Ditch.	Description of each Parcel of Land to be Assessed for the Repair of said Ditch as it Appears from Original Lien Statement for Construction of said Ditch.	Section	Township	Range	Number of acres in each tract according to assessment rolls and tax list.	Estimated number of acres benefited.	Amount that each tract of land and each public road, corp-orate road and rail-road was benefitted by the construction of said ditch.	Amount that each tract of land and each public road, corp-orate road and rail-road is liable for and must pay for the repair of such ditch.	4.5% Lien 4% Interest 3 years \$10 minimum Board Meeting - 8/27/24
					Acres	Acres	Dollars	Dollars	
Jerome Miller & Brenda Miller	E 1/2 of SE 1/4 of NW 1/4 less that part S of rd & less 5.34 ac	35	110	23	14.66	4.00	\$ 360.00	\$ 16.20	06.035.0550
Jerome Miller & Brenda Miller	NE 1/4 of NE 1/4	35	110	23	40.00	31.00	\$ 11,160.00	\$ 502.20	06.035.2500
Jerome Miller & Brenda Miller	NW 1/4 of NE 1/4	35	110	23	40.00	26.00	\$ 4,698.45	\$ 211.43	06.035.2500
Jerome Miller & Brenda Miller	SW 1/4 of NE 1/4 less 3.16 ac	35	110	23	36.91	30.00	\$ 3,166.00	\$ 142.47	06.035.2500
Jerome Miller & Brenda Miller	SE 1/4 of NE 1/4	35	110	23	40.00	35.50	\$ 5,108.25	\$ 229.87	06.035.2500
Darin E Hedensten	That part of NW 1/4 of SE 1/4 & of SW 1/4 of NE 1/4 beg at ctr of Sec 35, th N 208 ft, E 660 ft, S 340 ft, W 660 ft, N 132 ft to beg	35	110	23	5.16	4.00	\$ 360.00	\$ 16.20	06.035.2600
Roger D Spitzack	NW 1/4 of SE 1/4 less W 1/2 of N 4 ac	35	110	23	38.00	36.00	\$ 3,260.00	\$ 146.70	06.035.5000
Roger D Spitzack	NE 1/4 of SE 1/4 less 2.1 ac	35	110	23	37.90	37.00	\$ 3,360.00	\$ 151.20	06.035.5100
Carol Stangler	SE 1/4 of SE 1/4 less 2.87 ac	35	110	23	37.13	31.00	\$ 2,800.00	\$ 126.00	06.035.5200
Loras J & Mary G Haws	That part of SE 1/4 of SE 1/4 beg 560 ft N of SE cor of Sec 35, th W 350 ft, N 357 ft, E 350 ft, S 357 ft to beg	35	110	23	2.87	1.00	\$ 90.00	\$ 10.00	06.035.5300
Carol Stangler	SW 1/4 of SE 1/4	35	110	23	40.00	29.00	\$ 2,620.00	\$ 117.90	06.035.5400
Zachary Martinson & Melissa Henning	That part of NE 1/4 of SE 1/4 Sec 35 & of NW 1/4 of SW 1/4 Sec 36, beg 1355 ft N of SE cor of Sec 35, th E 117 ft, N 450.09 ft, W 307 ft, S 483 ft, E 100 ft, N 33 ft, E 90 ft to beg	35	110	23	3.23	1.00	\$ 90.00	\$ 10.00	06.035.5500
Loras J & Mary G Haws	That part of S 1/2 of SW 1/4 beg 1310.17 ft W of S 1/4 cor of Sec 35, th N 282.37 ft, NW 259.68 ft, NW'ly 384.69 ft to CL of Rd, NE'ly along Cl 775.85 ft, W 1160.73 ft, S 918.33 ft, E 132 ft, S 412.5 ft, E 1219.16 ft to beg	35	110	23	31.55	13.00	\$ 3,681.00	\$ 165.65	06.035.7500
Loras J & Mary G Haws	1.25 ac of S 1/2 of SW 1/4	35	110	23	1.25	1.00	\$ 90.00	\$ 10.00	06.035.7600
Nicholas & Anna Stangler	W 1/2 of NE 1/4 of NW 1/4	35	110	23	20.00	19.00	\$ 1,710.00	\$ 76.95	06.035.7720
James B & Sheryl Hebel	2.5 ac in SE cor of SE 1/4 of NW 1/4	35	110	23	2.50	2.00	\$ 338.40	\$ 15.23	06.035.7700
Nicholas & Anna Stangler	2 ac in W 1/2 of SE 1/4 of NW 1/4 N of road	35	110	23	2.00	1.62	\$ 274.10	\$ 12.33	06.035.7720
Nicholas & Anna Stangler	That pt of W 1/2 of E 1/2 of NW 1/4 comm at NW cor of Sec 35, th S 1089.38 ft, SE 333 ft, S 483 ft, NE 259.74 ft, NE 357 ft SE 619.51 ft to beg, th SE 107.31 ft, SE 402.7 ft, SE 468.06 ft, SW 250.91 ft, W 448.96 ft, N 875.4 ft to POB	35	110	23	7.99	6.46	\$ 1,093.03	\$ 49.19	06.035.7730
Nicholas & Anna Stangler	2.36 ac lying S of road	35	110	23	2.36	1.92	\$ 324.87	\$ 14.62	06.035.7740

Names of the Owners of all Lands and the Names of all Public Roads, Corporate Roads and Railroads that are Assessed for the Repair of said Ditch.	Description of each Parcel of Land to be Assessed for the Repair of said Ditch as it Appears from Original Lien Statement for Construction of said Ditch.	Section	Township	Range	Number of acres in each tract according to assessment rolls and tax list.	Estimated number of acres benefited.	Amount that each tract of land and each public road, corp-orate road and rail-road was benefitted by the construction of said ditch.	Amount that each tract of land and each public road, corp-orate road and rail-road is liable for and must pay for the repair of such ditch.	4.5% Lien 4% Interest 3 years \$10 minimum Board Meeting - 8/27/24
					Acres	Acres	Dollars	Dollars	
James B & Sheryl Hebel	3.2 ac in NW cor of NE 1/4 of SW 1/4	35	110	23	3.20	2.87	\$ 289.07	\$ 13.01	06.035.7700
Nicholas & Anna Stangler	NE 1/4 of SW 1/4 less 3.2 ac & less 1 ac	35	110	23	35.80	32.13	\$ 3,236.23	\$ 145.63	06.035.7740
James B & Sheryl Hebel	NW 1/4 of SW 1/4 less 1.65 ac in SE cor	35	110	23	38.71	19.18	\$ 16,065.65	\$ 722.95	06.035.7700
Nicholas & Anna Stangler	1.65 ac in SE cor of NW 1/4 of SW 1/4	35	110	23	1.65	0.82	\$ 686.85	\$ 30.91	06.035.7740
Scott J Stangler	That part of S 1/2 of SW 1/4 beg 831.01 ft W of S 1/4 cor of Sec 35, th W 479.16 ft, N 282.37 ft, NW 259.68 ft, NW'ly 384.69 ft to CL of Rd, NE'ly along CL 775.85 ft, E 669 ft, S 1319.67 ft to beg	35	110	23	22.87	19.00	\$ 1,710.00	\$ 76.95	06.035.7800
Scott J Stangler	That part of S 1/2 of SW 1/4 beg at S 1/4 cor of Sec 35, th W 831.01 ft, N 1319.67 ft, E 831 ft, S 1314.59 ft to beg	35	110	23	25.13	17.00	\$ 1,560.00	\$ 70.20	06.035.7900
Brian C & Alexandra K Miller	That part of SE 1/4 of NW 1/4 & of NE 1/4 of SW 1/4 beg 4665.44 ft E of W 1/4 cor of Sec 35, th NE 236.25 ft, NW 61.12 ft, NE 286.24 ft, SE 243.35 ft, SW 152.23 ft, SW 205.07 ft, SW 103.95 ft, W 329.38 ft, NW 116.4 ft, NE 68.2 ft to beg	35	110	23	4.36	1.00	\$ 90.00	\$ 10.00	06.035.8000
Edward W Strobel III	NW 1/4 of NW 1/4	36	110	23	40.00	37.00	\$ 29,172.00	\$ 1,312.74	06.036.0100
Edward W Strobel III	SW 1/4 of NW 1/4	36	110	23	40.00	30.00	\$ 11,070.00	\$ 498.15	06.036.0100
Donald N Marzahn Trust c/o Gladys E Marzahn	SE 1/4 of NW 1/4	36	110	23	40.00	32.00	\$ 18,798.00	\$ 845.91	06.036.0200
Mark D & Teresa R Pittman	That part of NE 1/4 of NW 1/4 beg 660 ft W of N 1/4 cor of Sec 36, th S 170 ft, W 189 ft, NW 496.87 ft, E 655.42 ft to beg	36	110	23	1.65	1.00	\$ 90.00	\$ 10.00	06.036.0300
Kelly A Strobel	That part of NE 1/4 of NW 1/4 beg at NE cor, th S 330 ft, W 660 ft, N 330 ft, E 660 ft to beg	36	110	23	5.00	2.00	\$ 180.00	\$ 10.00	06.036.0400
Kelly A Strobel	That part of NE 1/4 of NW 1/4 beg 330 ft S of N 1/4 cor of Sec 36, th W 660 ft, N 160 ft, W 189 ft, NW 496.87 ft, W 15 ft, S 1324.55 ft, E 1332.68 ft, N 998.08 ft to beg	36	110	23	33.89	27.00	\$ 15,467.95	\$ 696.06	06.036.0500
Kenneth E & Mary M Wetzel	NE 1/4 of NE 1/4 less 5 ac	36	110	23	35.00	32.00	\$ 2,990.00	\$ 134.55	06.036.2500
Kenneth E & Mary M Wetzel	SE 1/4 of NE 1/4	36	110	23	40.00	38.00	\$ 3,490.00	\$ 157.05	06.036.2500
Kenneth E & Mary M Wetzel	That part of NE 1/4 of NE 1/4 beg 423 ft S of NE cor of Sec 36, th W 360 ft, S 605 ft, E 360 ft, N 605 ft to beg	36	110	23	5.00	4.00	\$ 360.00	\$ 16.20	06.036.2600

Names of the Owners of all Lands and the Names of all Public Roads, Corporate Roads and Railroads that are Assessed for the Repair of said Ditch.	Description of each Parcel of Land to be Assessed for the Repair of said Ditch as it Appears from Original Lien Statement for Construction of said Ditch.	Section	Township	Range	Number of acres in each tract according to assessment rolls and tax list.	Estimated number of acres benefited.	Amount that each tract of land and each public road, corp-orate road and rail-road was benefitted by the construction of said ditch.	Amount that each tract of land and each public road, corp-orate road and rail-road is liable for and must pay for the repair of such ditch.	4.5% Lien 4% Interest 3 years \$10 minimum Board Meeting - 8/27/24
					Acres	Acres	Dollars	Dollars	
Donald N Marzahn Trust c/o Gladys E Marzahn	NW 1/4 of NE 1/4	36	110	23	40.00	28.50	\$ 2,575.00	\$ 115.88	06.036.2700
Donald N Marzahn Trust c/o Gladys E Marzahn	SW 1/4 of NE 1/4	36	110	23	40.00	36.00	\$ 3,270.00	\$ 147.15	06.036.2700
Kenneth E & Mary M Wetzel	SE 1/4 of SW 1/4	36	110	23	40.00	34.00	\$ 42,555.50	\$ 1,915.00	06.036.5000
Kenneth E & Mary M Wetzel	NW 1/4 of SE 1/4	36	110	23	40.00	34.00	\$ 3,110.00	\$ 139.95	06.036.5000
Kenneth E & Mary M Wetzel	SW 1/4 of SE 1/4 less 2.76 ac	36	110	23	37.24	27.50	\$ 40,511.75	\$ 1,823.03	06.036.5000
Sorgatz Family Trust c/o Delbert & Betty Sorgatz	200 ft N & S X 600 ft E & W in SW 1/4 of SE 1/4	36	110	23	2.76	1.00	\$ 90.00	\$ 10.00	06.036.5100
Kenneth E & Mary M Wetzel	NE 1/4 of SE 1/4	36	110	23	40.00	35.00	\$ 3,160.00	\$ 142.20	06.036.5200
Carol Savoie	That part of SE 1/4 of SE 1/4 beg at NE cor, th S 586 ft, W 520 ft, N 586 ft, E 520 ft to beg	36	110	23	7.00	3.00	\$ 270.00	\$ 12.15	06.036.5300
Kenneth E & Mary M Wetzel	SE 1/4 of SE 1/4 less 7 ac in NE cor	36	110	23	33.00	29.00	\$ 10,202.45	\$ 459.11	06.036.5400
Jerome A Miller	NE 1/4 of SW 1/4	36	110	23	40.00	33.00	\$ 10,734.00	\$ 483.03	06.036.7500
Jerome A Miller	NW 1/4 of SW 1/4 less 1.2 ac	36	110	23	38.80	34.00	\$ 16,821.00	\$ 756.95	06.036.7500
Jeremy A & Abigail H Stuempert	SW 1/4 of SW 1/4	36	110	23	40.00	29.00	\$ 8,450.00	\$ 380.25	06.036.7600
Jason & Angela Moran	Lot 2, Blk 1 Jerry Miller Subdivision	34	110	23	1.94	1.00	\$ 90.00	\$ 10.00	06.700.0020
Nicholas & Linda Frederick	Lot 3, Blk 1 Jerry Miller Subdivision	34	110	23	1.91	1.00	\$ 90.00	\$ 10.00	06.700.0030
Gerald W Miller	Lot 4, Blk 1 Jerry Miller Subdivision	34	110	23	1.89	1.00	\$ 90.00	\$ 10.00	06.700.0040
Jerome & Carrie Brown	Lot 5, Blk 1 Jerry Miller Subdivision	34	110	23	1.89	1.00	\$ 90.00	\$ 10.00	06.700.0050
Douglas P & Diane M Miller	Lot 6, Blk 1 Jerry Miller Subdivision	34	110	23	1.86	1.00	\$ 90.00	\$ 10.00	06.700.0060
Eric & Amy Gafkjen	Lot 7, Blk 1 Jerry Miller Subdivision	34	110	23	1.90	1.00	\$ 90.00	\$ 10.00	06.700.0070
Richard & Jacqueline Molitor	Lot 8, Blk 1 Jerry Miller Subdivision	34	110	23	2.26	1.00	\$ 90.00	\$ 10.00	06.700.0080
City of Kilkenny	That part of NE 1/4 of NW 1/4 beg 228 ft S of N 1/4 cor Sec 27, th S 380 ft, W 360 ft, N 380 ft, E 360 ft to beg	27	110	23	3.14	3.00	\$ 270.00	\$ 12.15	06.999.0150
Steven & Kimberly Stangler	NE 1/4 of NW 1/4	1	109	23	40.00	38.00	\$ 12,260.05	\$ 551.70	14.001.0100
Steven & Kimberly Stangler	NW 1/4 of NW 1/4	1	109	23	40.00	37.00	\$ 3,370.00	\$ 151.65	14.001.0100
Steven & Kimberly Stangler	SW 1/4 of NW 1/4	1	109	23	40.00	37.00	\$ 3,420.00	\$ 153.90	14.001.0100
Steven & Kimberly Stangler	SE 1/4 of NW 1/4 less 15.03 ac	1	109	23	24.97	9.99	\$ 911.59	\$ 41.02	14.001.0100
Brady & Ellen Hansen	Beg at ctr of Sec 1, th W 714.81 ft, NE 863.57 ft, th NE 203.85 ft, th NE 291.21 ft, th 279.51 ft to E line of NW 1/4, th S 1285 ft to POB	1	109	23	15.03	6.01	\$ 548.41	\$ 24.68	14.001.0110
Kenneth E & Mary M Wetzel	NE 1/4 of NE 1/4	1	109	23	40.00	8.00	\$ 730.00	\$ 32.85	14.001.2500
Kenneth E & Mary M Wetzel	NW 1/4 of NE 1/4	1	109	23	40.00	30.00	\$ 7,875.00	\$ 354.38	14.001.2700

Names of the Owners of all Lands and the Names of all Public Roads, Corporate Roads and Railroads that are Assessed for the Repair of said Ditch.	Description of each Parcel of Land to be Assessed for the Repair of said Ditch as it Appears from Original Lien Statement for Construction of said Ditch.	Section	Township	Range	Number of acres in each tract according to assessment rolls and tax list.	Estimated number of acres benefited.	Amount that each tract of land and each public road, corp-orate road and rail-road was benefitted by the construction of said ditch.	Amount that each tract of land and each public road, corp-orate road and rail-road is liable for and must pay for the repair of such ditch.	4.5% Lien 4% Interest 3 years \$10 minimum Board Meeting - 8/27/24
					Acres	Acres	Dollars	Dollars	
DNR Real Estate Mgt	NW 1/4 of SW 1/4 less .41 ac in NW cor	1	109	23	39.35	11.88	\$ 1,108.80	\$ 49.90	14.980.0100
Antonio Morales-Sales	.41 ac of NW 1/4 of SW 1/4	1	109	23	0.41	0.12	\$ 11.20	\$ 10.00	14.001.7510
Nathan R & Shannon Kuball	That part of E 1/2 of SW 1/4 & of GL #2 beg 2193.59 ft W of E 1/4 cor of Sec 1, th S 1295.64 ft, W 52.67 ft, SW'ly 1188.38 ft to pt on S line of SW 1/4 of Sec 1, th W 1090 ft, N 2622.42 ft, E 1763.2 ft to beg	1	109	23	96.04	5.00	\$ 450.00	\$ 20.25	14.001.7700
Kay Cram Rev Living Trust	SE 1/4 of NW 1/4	2	109	23	40.00	28.00	\$ 7,120.00	\$ 320.40	14.002.0100
Kay Cram Rev Living Trust	NW 1/4 of NW 1/4	2	109	23	40.00	16.00	\$ 3,280.00	\$ 147.60	14.002.0300
Kay Cram Rev Living Trust	SW 1/4 of NW 1/4	2	109	23	40.00	38.00	\$ 6,568.00	\$ 295.56	14.002.0400
DNR Real Estate Mgt	SE 1/4 of NE 1/4 less 1.3 ac in SE cor	2	109	23	38.41	27.08	\$ 3,073.58	\$ 138.31	14.980.0110
Antonio Morales-Sales	1.3 ac in SE cor of SE 1/4 of NE 1/4	2	109	23	1.30	0.92	\$ 104.42	\$ 10.00	14.002.5100
Carol Stangler	NE 1/4 of NE 1/4	2	109	23	40.00	34.00	\$ 3,295.00	\$ 148.28	14.002.2600
Kay Cram Rev Living Trust	SW 1/4 of NE 1/4	2	109	23	40.00	39.00	\$ 8,286.30	\$ 372.88	14.002.2700
Carol Stangler	NW 1/4 of NE 1/4	2	109	23	37.38	5.00	\$ 638.00	\$ 28.71	14.002.2800
Donald J & Sharon A Hanks	SW 1/4 of SE 1/4 less 6.98 ac	2	109	23	33.02	12.00	\$ 1,127.00	\$ 50.72	14.002.5000
DNR Real Estate Mgt	NE 1/4 of SE 1/4 less 4.57 ac	2	109	23	34.88	3.54	\$ 318.60	\$ 14.34	14.980.0120
Antonio Morales-Sales	4.57 ac of NE 1/4 of SE 1/4	2	109	23	4.57	0.46	\$ 41.40	\$ 10.00	14.002.5100
DNR Real Estate Mgt	NW 1/4 of SE 1/4	2	109	23	39.45	36.00	\$ 4,014.40	\$ 180.65	14.980.0120
Gregor Family Trust c/o Joan Gregor	NE 1/4 of SW 1/4	2	109	23	40.00	39.50	\$ 5,483.00	\$ 246.74	14.002.7500
Gregor Family Trust c/o Joan Gregor	NW 1/4 of SW 1/4	2	109	23	40.00	35.00	\$ 3,240.00	\$ 145.80	14.002.7500
Donald J & Sharon A Hanks	SW 1/4 of SW 1/4	2	109	23	40.00	36.00	\$ 3,320.00	\$ 149.40	14.002.7610
Donald J & Sharon A Hanks	SE 1/4 of SW 1/4 less 2.56 ac	2	109	23	37.44	24.00	\$ 2,087.00	\$ 93.92	14.002.7610
Geoffrey Glasrud & Petra Lodder Rev Trust	Gov't Lot 3	3	109	23	37.80	9.00	\$ 810.00	\$ 36.45	14.003.0100
Geoffrey Glasrud & Petra Lodder Rev Trust	Gov't Lot 2	3	109	23	27.20	23.00	\$ 2,080.00	\$ 93.60	14.003.0100
Alan & Rhonda Gehrke	That part of SW 1/4 of NE 1/4 lying W of CL of abandoned RR	3	109	23	19.52	14.00	\$ 1,310.00	\$ 58.95	14.003.0200
Alan & Rhonda Gehrke	SW 1/4 of NW 1/4	3	109	23	40.00	1.00	\$ 90.00	\$ 10.00	14.003.0200
Alan & Rhonda Gehrke	SE 1/4 of NW 1/4	3	109	23	40.00	29.00	\$ 2,620.00	\$ 117.90	14.003.0200
Geoffrey Glasrud & Petra Lodder Rev Trust	W 15.5 ac of Lot 1	3	109	23	15.50	15.00	\$ 1,370.00	\$ 61.65	14.003.2500

Names of the Owners of all Lands and the Names of all Public Roads, Corporate Roads and Railroads that are Assessed for the Repair of said Ditch.	Description of each Parcel of Land to be Assessed for the Repair of said Ditch as it Appears from Original Lien Statement for Construction of said Ditch.	Section	Township	Range	Number of acres in each tract according to assessment rolls and tax list.	Estimated number of acres benefited.	Amount that each tract of land and each public road, corp-orate road and rail-road was benefitted by the construction of said ditch.	Amount that each tract of land and each public road, corp-orate road and rail-road is liable for and must pay for the repair of such ditch.	4.5% Lien 4% Interest 3 years \$10 minimum Board Meeting - 8/27/24
					Acres	Acres	Dollars	Dollars	
Paul E Gregor	That part of N 1/2 of NE 1/4 beg at SE cor of N 1/2 of NE 1/4, th W 630 ft, N 400 ft, E 630 ft, S 400 ft to beg	3	109	23	5.79	2.00	\$ 180.00	\$ 10.00	14.003.2600
Paul E Gregor	That part of SW 1/4 of NE 1/4 lying E of CL of abandoned RR	3	109	23	21.52	17.00	\$ 1,530.00	\$ 68.85	14.003.2700
Paul E Gregor	SE 1/4 of NE 1/4 less 6.02 ac	3	109	23	33.98	32.00	\$ 2,930.00	\$ 131.85	14.003.2700
Daniel L & Debra F Smith	6.02 ac in SE cor of SE 1/4 of NE 1/4	3	109	23	6.02	2.00	\$ 190.00	\$ 10.00	14.003.2800
Paul E Gregor	NE 1/4 of NE 1/4 less 6.79 ac	3	109	23	34.21	27.00	\$ 2,460.00	\$ 110.70	14.003.2900
Paul E Gregor	E 21.16 ac of Lot 1 E of W R/W of abandoned RR	3	109	23	17.16	4.00	\$ 360.00	\$ 16.20	14.003.2900
Timothy & Sandra Labs	20.69 ac of NE 1/4 of SE 1/4	3	109	23	20.69	8.00	\$ 720.00	\$ 32.40	14.003.5100
Judith F Keogh	N 1/2 of NE 1/4 of SW 1/4	3	109	23	20.00	4.00	\$ 360.00	\$ 16.20	14.003.5200
Judith F Keogh	N 1/2 of NW 1/4 of SW 1/4	3	109	23	20.00	2.00	\$ 180.00	\$ 10.00	14.003.5200
Judith F Keogh	That part of N 1/2 of SE 1/4 lying W of abandoned RR	3	109	23	2.26	2.00	\$ 180.00	\$ 10.00	14.003.5200
Christine Lesch	That part of NE 1/4 of SE 1/4 beg 370 ft S of E 1/4 cor of Sec 3, th W 400 ft, S 375 ft, E 400 ft, N 375 ft to beg	3	109	23	3.44	2.00	\$ 180.00	\$ 10.00	14.003.5400
Paul E Gregor	15.87 ac of NE 1/4 of SE 1/4	3	109	23	15.87	15.00	\$ 1,350.00	\$ 60.75	14.003.5500
Paul E Gregor	7 ac in E 1/2 of SW 1/4 of SE 1/4	3	109	23	7.00	7.00	\$ 630.00	\$ 28.35	14.003.5500
Paul E Gregor	SE 1/4 of SE 1/4 less 1 ac in NW cor	3	109	23	39.00	37.00	\$ 3,350.00	\$ 150.75	14.003.5500
Larry M & Solveig Theis Trust c/o L&B Theis Farms	S 1/2 of NE 1/4 of SW 1/4	3	109	23	20.00	5.00	\$ 470.00	\$ 21.15	14.003.7500
Larry M & Solveig Theis Trust c/o L&B Theis Farms	S 1/2 of NW 1/4 of SW 1/4 less 6 ac	3	109	23	14.00	5.00	\$ 450.00	\$ 20.25	14.003.7500
Larry M & Solveig Theis Trust c/o L&B Theis Farms	SW 1/4 of SW 1/4	3	109	23	37.00	26.00	\$ 2,460.00	\$ 110.70	14.003.7500
Larry M & Solveig Theis Trust c/o L&B Theis Farms	SE 1/4 of SW 1/4 less abandoned RR lands	3	109	23	37.00	12.00	\$ 1,100.00	\$ 49.50	14.003.7500
Larry M & Solveig Theis Trust c/o L&B Theis Farms	S 1 ac of N 1/2 of NW 1/4	10	109	23	1.00	1.00	\$ 90.00	\$ 10.00	14.010.0100
Larry M & Solveig Theis Trust c/o L&B Theis Farms	SW 1/4 of NW 1/4	10	109	23	40.00	3.00	\$ 270.00	\$ 12.15	14.010.0100
Larry M & Solveig Theis Trust c/o L&B Theis Farms	SE 1/4 of NW 1/4	10	109	23	40.00	30.00	\$ 2,750.00	\$ 123.75	14.010.0100

Names of the Owners of all Lands and the Names of all Public Roads, Corporate Roads and Railroads that are Assessed for the Repair of said Ditch.	Description of each Parcel of Land to be Assessed for the Repair of said Ditch as it Appears from Original Lien Statement for Construction of said Ditch.	Section	Township	Range	Number of acres in each tract according to assessment rolls and tax list.	Estimated number of acres benefited.	Amount that each tract of land and each public road, corp-orate road and rail-road was benefitted by the construction of said ditch.	Amount that each tract of land and each public road, corp-orate road and rail-road is liable for and must pay for the repair of such ditch.	4.5% Lien 4% Interest 3 years \$10 minimum Board Meeting - 8/27/24
					Acres	Acres	Dollars	Dollars	
Larry M & Solveig Theis Trust c/o L&B Theis Farms	N 22 ac of NE 1/4 of NW 1/4	10	109	23	22.00	21.00	\$ 1,950.00	\$ 87.75	14.010.0200
Larry M & Solveig Theis Trust c/o L&B Theis Farms	N 22 ac of NW 1/4 of NW 1/4	10	109	23	22.00	9.00	\$ 810.00	\$ 36.45	14.010.0200
Larry M & Solveig Theis Trust c/o L&B Theis Farms	35 ac of NW 1/4 less that part E of abandoned RR	10	109	23	29.33	20.00	\$ 1,800.00	\$ 81.00	14.010.0300
Larry M & Solveig Theis Trust c/o L&B Theis Farms	That part of N 35 ac of NW 1/4 E of abandoned RR & 1.73 ac of abandoned RR R/W	10	109	23	5.73	4.00	\$ 380.00	\$ 17.10	14.010.0400
Larry M & Solveig Theis Trust c/o L&B Theis Farms	NE 1/4 of NE 1/4	10	109	23	40.00	37.00	\$ 3,520.00	\$ 158.40	14.010.2500
Larry M & Solveig Theis Trust c/o L&B Theis Farms	NW 1/4 of NE 1/4	10	109	23	40.00	40.00	\$ 3,930.00	\$ 176.85	14.010.2500
Larry M & Solveig Theis Trust c/o L&B Theis Farms	N 1/2 of SW 1/4 of NE 1/4	10	109	23	20.00	20.00	\$ 1,920.00	\$ 86.40	14.010.2500
Larry M & Solveig Theis Trust c/o L&B Theis Farms	N 1/2 of SE 1/4 of NE 1/4	10	109	23	20.00	19.00	\$ 1,780.00	\$ 80.10	14.010.2500
Larry M & Solveig Theis Trust c/o L&B Theis Farms	S 1/2 of SW 1/4 of NE 1/4	10	109	23	20.00	20.00	\$ 1,820.00	\$ 81.90	14.010.2600
Larry M & Solveig Theis Trust c/o L&B Theis Farms	S 1/2 of SE 1/4 of NE 1/4	10	109	23	20.00	19.00	\$ 1,780.00	\$ 80.10	14.010.2600
Paul H & Amy L Sommerfield	That part of SE 1/4 beg 514.22 ft S of E 1/4 cor of Sec 10, th S 475 ft, W 275.16 ft, N 475 ft, E 275.16 ft to beg	10	109	23	3.00	1.00	\$ 90.00	\$ 10.00	14.010.5000
Larry M & Solveig Theis Trust c/o L&B Theis Farms	S 10.04 ac of NE 1/4 of SE 1/4	10	109	23	10.04	9.50	\$ 865.00	\$ 38.93	14.010.5100
Larry M & Solveig Theis Trust c/o L&B Theis Farms	S 10 ac of NW 1/4 of SE 1/4	10	109	23	10.00	7.00	\$ 640.00	\$ 28.80	14.010.5100
Larry M & Solveig Theis Trust c/o L&B Theis Farms	SW 1/4 of SE 1/4	10	109	23	40.00	2.00	\$ 180.00	\$ 10.00	14.010.5100
Larry M & Solveig Theis Trust c/o L&B Theis Farms	SE 1/4 of SE 1/4	10	109	23	40.00	8.00	\$ 720.00	\$ 32.40	14.010.5100
Larry M & Solveig Theis Trust c/o L&B Theis Farms	N 30 ac of NE 1/4 of SE 1/4 less 3 ac	10	109	23	27.03	25.50	\$ 2,295.00	\$ 103.28	14.010.5200
Larry M & Solveig Theis Trust c/o L&B Theis Farms	N 30 ac of NW 1/4 of SE 1/4	10	109	23	30.00	30.00	\$ 2,700.00	\$ 121.50	14.010.5200

Names of the Owners of all Lands and the Names of all Public Roads, Corporate Roads and Railroads that are Assessed for the Repair of said Ditch.	Description of each Parcel of Land to be Assessed for the Repair of said Ditch as it Appears from Original Lien Statement for Construction of said Ditch.	Section	Township	Range	Number of acres in each tract according to assessment rolls and tax list.	Estimated number of acres benefited.	Amount that each tract of land and each public road, corp-orate road and rail-road was benefitted by the construction of said ditch.	Amount that each tract of land and each public road, corp-orate road and rail-road is liable for and must pay for the repair of such ditch.	4.5% Lien 4% Interest 3 years \$10 minimum Board Meeting - 8/27/24
					Acres	Acres	Dollars	Dollars	
Larry M & Solveig Theis Trust c/o L&B Theis Farms	NE 1/4 of SW 1/4	10	109	23	40.00	7.00	\$ 630.00	\$ 28.35	14.010.7700
Larry M & Solveig Theis Trust c/o L&B Theis Farms	SE 1/4 of SW 1/4	10	109	23	40.00	2.00	\$ 180.00	\$ 10.00	14.010.7700
Weaver Land Co	NW 1/4 of NW 1/4 less 3.58 ac	11	109	23	36.42	34.00	\$ 3,200.00	\$ 144.00	14.011.0100
Weaver Land Co	SW 1/4 of NW 1/4	11	109	23	40.00	38.00	\$ 3,650.00	\$ 164.25	14.011.0100
Russel & Linda Anderson	That part of NW 1/4 of NW 1/4 beg at NW cor of Sec 11, th E 194 ft, S 118.2 ft, SE 260.4 ft, S 215 ft, W 373.32 ft, N 505.45 ft to beg	11	109	23	3.58	1.00	\$ 90.00	\$ 10.00	14.011.0200
Donald J & Sharon A Hanks	NE 1/4 of NW 1/4	11	109	23	40.00	20.00	\$ 1,870.00	\$ 84.15	14.011.0300
Donald J & Sharon A Hanks	SE 1/4 of NW 1/4	11	109	23	40.00	35.00	\$ 3,210.00	\$ 144.45	14.011.0400
Larry M & Solveig Theis Trust c/o L&B Theis Farms	N 1/2 of NE 1/4 of SW 1/4	11	109	23	20.00	16.00	\$ 1,450.00	\$ 65.25	14.011.7500
Larry M & Solveig Theis Trust c/o L&B Theis Farms	N 1/2 of NW 1/4 of SW 1/4	11	109	23	20.00	19.00	\$ 1,780.00	\$ 80.10	14.011.7500
Kevin L & Joyce L Buscho	That part of W 1/2 of SW 1/4 beg 1095 ft N of SW cor of Sec 11, th N 551 ft, E 397.23 ft, SE'ly along curve 78.54 ft, S 451 ft, SW'ly along curve 78.54 ft, W 397.23 ft to beg	11	109	23	5.00	1.00	\$ 90.00	\$ 10.00	14.011.7600
David Hering	S 1/2 of NW 1/4 of SE 1/4	11	109	23	20.00	3.00	\$ 270.00	\$ 12.15	14.011.7700
David Hering	N 1/2 of SW 1/4 of SE 1/4	11	109	23	20.00	2.00	\$ 180.00	\$ 10.00	14.011.7700
Joan Templer & Kathleen Johnson	S 1/2 of NE 1/4 of SW 1/4	11	109	23	20.00	20.00	\$ 1,860.00	\$ 83.70	14.011.7800
Joan Templer & Kathleen Johnson	S 1/2 of NW 1/4 of SW 1/4 less 3 ac	11	109	23	17.00	16.00	\$ 1,470.00	\$ 66.15	14.011.7800
Joan Templer & Kathleen Johnson	SE 1/4 of SW 1/4 less 1 ac	11	109	23	39.00	10.00	\$ 910.00	\$ 40.95	14.011.7800
State of MN DOT	TH 13 (Sec 28 & 33)		110	23			\$ 7,470.75	\$ 336.18	06.999.8889
State of MN DOT	TH 13 (Sec 4 & 9)		109	23			\$ 420.00	\$ 18.90	14.999.8889
Le Sueur County Highway	CSAH 1	25	110	23			\$ 1,044.00	\$ 46.98	06.999.3333
Le Sueur County Highway	CSAH 2 (Sec 22, 25, 26, 28, 29)		110	23			\$ 10,824.00	\$ 487.08	06.999.3333
Le Sueur County Highway	CSAH 3 (Sec 22, 27, 34)		110	23			\$ 10,470.75	\$ 471.18	06.999.3333
Le Sueur County Highway	CSAH 3 (Sec 3 & 10)		109	23			\$ 5,520.00	\$ 248.40	14.999.3333
Le Sueur County Highway	CSAH 12	36	110	23			\$ 3,168.00	\$ 142.56	06.999.3333
Le Sueur County Highway	CR 168 (Sec 27, 33, 34)		110	23			\$ 3,681.00	\$ 165.65	06.999.3333
Le Sueur County Highway	CR 137	1	109	23			\$ 120.00	\$ 10.00	14.999.3333
Le Sueur County Highway	CR 137	25	110	23			\$ 336.00	\$ 15.12	06.999.3333
Le Sueur County Highway	CR 133	1	109	23			\$ 918.00	\$ 41.31	14.999.3333

Names of the Owners of all Lands and the Names of all Public Roads, Corporate Roads and Railroads that are Assessed for the Repair of said Ditch.	Description of each Parcel of Land to be Assessed for the Repair of said Ditch as it Appears from Original Lien Statement for Construction of said Ditch.	Section	Township	Range	Number of acres in each tract according to assessment rolls and tax list.	Estimated number of acres benefited.	Amount that each tract of land and each public road, corp-orate road and rail-road was benefitted by the construction of said ditch.	Amount that each tract of land and each public road, corp-orate road and rail-road is liable for and must pay for the repair of such ditch.	4.5% Lien 4% Interest 3 years \$10 minimum Board Meeting - 8/27/24
					Acres	Acres	Dollars	Dollars	
Kilkenny Township	450th Ln	36	110	23			\$ 618.00	\$ 27.81	06.999.8888
Kilkenny Township	458th Ln	36	110	23			\$ 603.00	\$ 27.14	06.999.8888
Gerald G Miller	Linda Ln	34	110	23			\$ 810.00	\$ 36.45	06.700.0010
Kilkenny Township	139th Ln	25	110	23			\$ 1,179.00	\$ 53.06	06.999.8888
Kilkenny Township	149th Ave	35	110	23			\$ 1,344.00	\$ 60.48	06.999.8888
Kilkenny Township	165th Ave	28	110	23			\$ 1,631.80	\$ 73.43	06.999.8888
Kilkenny Township	141st Ave	36	110	23			\$ 396.00	\$ 17.82	06.999.8888
Kilkenny Township	458th St	35	110	23			\$ 2,582.10	\$ 116.19	06.999.8888
Waterville Township	141st Ave	2	109	23			\$ 762.00	\$ 34.29	14.999.8888
Waterville Township	466th St	2	109	23			\$ 396.00	\$ 17.82	14.999.8888
Waterville Township	470th Ln	11	109	23			\$ 492.00	\$ 22.14	14.999.8888
City of Kilkenny	Urban Residential						\$ 4,995.00	\$ 224.78	19.999.0050
							\$ -		
Rice County							\$ -		
Teresa L Ferlic Trust	E2 NW4 & S2 NE4 & NW4 NE4 & NW4 SE4	19	110	22	40.00	19.00	\$ 1,750.00	\$ 78.75	09.19.1.25.002
Teresa L Ferlic Trust	E2 NW4 & S2 NE4 & NW4 NE4 & NW4 SE4	19	110	22	40.00	38.00	\$ 3,590.00	\$ 161.55	09.19.1.25.002
Teresa L Ferlic Trust	E2 NW4 & S2 NE4 & NW4 NE4 & NW4 SE4	19	110	22	40.00	19.00	\$ 1,720.00	\$ 77.40	09.19.1.25.002
Bonnie Feneis	S2 SW4 & SW4 SE4	19	110	22	40.00	40.00	\$ 3,950.00	\$ 177.75	09.19.3.75.001
Bonnie Feneis	S2 SW4 & SW4 SE4	19	110	22	41.98	12.00	\$ 1,190.00	\$ 53.55	09.19.3.75.001
Bonnie Feneis	S2 SW4 & SW4 SE4	19	110	22	40.00	17.00	\$ 1,550.00	\$ 69.75	09.19.3.75.001
Kathleen Acres LLC	E2 SE4	19	110	22	40.00	40.00	\$ 3,800.00	\$ 171.00	09.19.4.00.001
Kathleen Acres LLC	E2 SE4	19	110	22	40.00	34.00	\$ 3,250.00	\$ 146.25	09.19.4.00.001
Michael D & Lucy Angela Rule Hagerty Trust	ALL GOV L2 EX E1/4 THRF & SW4 NE4 & E2 W2 SEC20 & THAT PART SE4 WH LIES SLY C/L CNTY RD 67 & WH LIES WLY C/L CSAH HWY 10	20	110	22	30.00	17.00	\$ 1,530.00	\$ 68.85	09.20.2.00.001
Michael D & Lucy Angela Rule Hagerty Trust	ALL GOV L2 EX E1/4 THRF & SW4 NE4 & E2 W2 SEC20 & THAT PART SE4 WH LIES SLY C/L CNTY RD 67 & WH LIES WLY C/L CSAH HWY 10	20	110	22	40.00	33.00	\$ 3,000.00	\$ 135.00	09.20.2.00.001

Names of the Owners of all Lands and the Names of all Public Roads, Corporate Roads and Railroads that are Assessed for the Repair of said Ditch.	Description of each Parcel of Land to be Assessed for the Repair of said Ditch as it Appears from Original Lien Statement for Construction of said Ditch.	Section	Township	Range	Number of acres in each tract according to assessment rolls and tax list.	Estimated number of acres benefited.	Amount that each tract of land and each public road, corp-orate road and rail-road was benefitted by the construction of said ditch.	Amount that each tract of land and each public road, corp-orate road and rail-road is liable for and must pay for the repair of such ditch.	4.5% Lien 4% Interest 3 years \$10 minimum Board Meeting - 8/27/24
					Acres	Acres	Dollars	Dollars	
Michael D & Lucy Angela Rule Hagerty Trust	ALL GOV L2 EX E1/4 THRF & SW4 NE4 & E2 W2 SEC20 & THAT PART SE4 WH LIES SLY C/L CNTY RD 67 & WH LIES WLY C/L CSAH HWY 10	20	110	22	40.00	26.00	\$ 2,410.00	\$ 108.45	09.20.2.00.001
Michael D & Lucy Angela Rule Hagerty Trust	ALL GOV L2 EX E1/4 THRF & SW4 NE4 & E2 W2 SEC20 & THAT PART SE4 WH LIES SLY C/L CNTY RD 67 & WH LIES WLY C/L CSAH HWY 10	20	110	22	40.00	39.00	\$ 3,580.00	\$ 161.10	09.20.2.00.001
Michael D & Lucy Angela Rule Hagerty Trust	ALL GOV L2 EX E1/4 THRF & SW4 NE4 & E2 W2 SEC20 & THAT PART SE4 WH LIES SLY C/L CNTY RD 67 & WH LIES WLY C/L CSAH HWY 10	20	110	22	40.00	27.00	\$ 2,480.00	\$ 111.60	09.20.2.00.001
Michael D & Lucy Angela Rule Hagerty Trust	ALL GOV L2 EX E1/4 THRF & SW4 NE4 & E2 W2 SEC20 & THAT PART SE4 WH LIES SLY C/L CNTY RD 67 & WH LIES WLY C/L CSAH HWY 10	20	110	22	40.00	34.00	\$ 3,120.00	\$ 140.40	09.20.2.00.001
Michael D & Lucy Angela Rule Hagerty Trust	ALL GOV L2 EX E1/4 THRF & SW4 NE4 & E2 W2 SEC20 & THAT PART SE4 WH LIES SLY C/L CNTY RD 67 & WH LIES WLY C/L CSAH HWY 10	20	110	22	5.70	2.00	\$ 180.00	\$ 10.00	09.20.2.00.001
Kathleen Acres LLC	W2 NW4 & W2 SW4	20	110	22	40.00	11.00	\$ 990.00	\$ 44.55	09.20.2.25.001
Kathleen Acres LLC	W2 NW4 & W2 SW4	20	110	22	40.00	38.00	\$ 3,610.00	\$ 162.45	09.20.2.25.001
Kathleen Acres LLC	W2 NW4 & W2 SW4	20	110	22	40.00	38.00	\$ 3,500.00	\$ 157.50	09.20.2.25.001
Kathleen Acres LLC	W2 NW4 & W2 SW4	20	110	22	40.00	32.00	\$ 3,170.00	\$ 142.65	09.20.2.25.001
Andrew & Anthony & Paul Tuma	PART OF SE4 NE4 & PART OF E2 SE4 BEG AT E 1/4 COR SEC 20 TH S ALG E LI SE4 1291.51FT TH S 66D52'42"W 1470.57FT TO W LI E2 SE4 TH N ALG W LI 1883.61FT TO S LI SE4 NE4 TH N ALG W LI SE4 NE4 877FT TH E 1340.57FT TO E LI SE4 NE4 TH S ALG E LI 876.99FT TPOB	20	110	22	40.00	8.00	\$ 720.00	\$ 32.40	09.20.4.00.001

Names of the Owners of all Lands and the Names of all Public Roads, Corporate Roads and Railroads that are Assessed for the Repair of said Ditch.	Description of each Parcel of Land to be Assessed for the Repair of said Ditch as it Appears from Original Lien Statement for Construction of said Ditch.	Section	Township	Range	Number of acres in each tract according to assessment rolls and tax list.	Estimated number of acres benefited.	Amount that each tract of land and each public road, corp-orate road and rail-road was benefitted by the construction of said ditch.	Amount that each tract of land and each public road, corp-orate road and rail-road is liable for and must pay for the repair of such ditch.	4.5% Lien 4% Interest 3 years \$10 minimum Board Meeting - 8/27/24
					Acres	Acres	Dollars	Dollars	
Andrew & Anthony & Paul Tuma	W2 SE4 EX THAT PART WH LIES SLY OF C/L CR 67 & ELY OF C/L SAH #10	20	110	22	40.00	36.00	\$ 3,340.00	\$ 150.30	09.20.4.25.001
Andrew & Anthony & Paul Tuma	W2 SE4 EX THAT PART WH LIES SLY OF C/L CR 67 & ELY OF C/L SAH #10	20	110	22	25.30	12.00	\$ 1,130.00	\$ 50.85	09.20.4.25.001
Benjamin & Cyndi L Voegele	PART E2 NW4 LYG NWLY FOL DESC LI COMG NE COR E2 NW4 TH S ALG E LI E2 NW4 922.69FT TO POB OF LI TO BE DESC TH SWLY 1354.2FT ALG NON TANGETIAL CUR TH S46D56'48"W TAN TO LAST CUR 563.97FT TH SWLY 85.48FT TO W LI E2 NW4 SD LI THERE TERM EX COMG 11CHS 50LINKS S NE COR NW4 TH S2CHS 50LINKS TH ALG DODD RD SW2CHS TH N2CHS 50LINKS TH N30DE 2CHS TO BEG	29	110	22	38.00	29.00	\$ 2,650.00	\$ 119.25	09.29.2.00.001
Benjamin & Cyndi L Voegele	PART E2 NW4 LYG NWLY FOL DESC LI COMG NE COR E2 NW4 TH S ALG E LI E2 NW4 922.69FT TO POB OF LI TO BE DESC TH SWLY 1354.2FT ALG NON TANGETIAL CUR TH S46D56'48"W TAN TO LAST CUR 563.97FT TH SWLY 85.48FT TO W LI E2 NW4 SD LI THERE TERM EX COMG 11CHS 50LINKS S NE COR NW4 TH S2CHS 50LINKS TH ALG DODD RD SW2CHS TH N2CHS 50LINKS TH N30DE 2CHS TO BEG	29	110	22	13.60	12.00	\$ 1,160.00	\$ 52.20	09.29.2.00.001
Troy G & Brenda S Dahle	NW4 NW4	29	110	22	40.00	39.00	\$ 3,650.00	\$ 164.25	09.29.2.25.001
Lori Lei A Pirkl	SW4 NW4	29	110	22	40.00	32.00	\$ 2,910.00	\$ 130.95	09.29.2.50.001
Michael White & Amanda Fraley-Gleiter	PART E2 NW4 COMG NE COR E2 NW4 TH S0D27'07"W 922.69FT TO POB TH CONTG S0D27'07"W 1136.14FT TH S82D09'08"W 669.39FT TH N0D34'53"E 395.10FT TH NELY 1068.91FT ALG CUR CONC NW TO POB	29	110	22	11.22	2.00	\$ 180.00	\$ 10.00	09.29.2.75.002

Names of the Owners of all Lands and the Names of all Public Roads, Corporate Roads and Railroads that are Assessed for the Repair of said Ditch.	Description of each Parcel of Land to be Assessed for the Repair of said Ditch as it Appears from Original Lien Statement for Construction of said Ditch.	Section	Township	Range	Number of acres in each tract according to assessment rolls and tax list.	Estimated number of acres benefited.	Amount that each tract of land and each public road, corp-orate road and rail-road was benefitted by the construction of said ditch.	Amount that each tract of land and each public road, corp-orate road and rail-road is liable for and must pay for the repair of such ditch.	4.5% Lien 4% Interest 3 years \$10 minimum Board Meeting - 8/27/24
					Acres	Acres	Dollars	Dollars	
Kraus Properties	PART E2 NW4 LYG SELY FOL DESC LI COMG NE COR E2 NW4 TH S0D27'07"W 922.69FT TO POB LI TO BE DESC TH SWLY 1354.20FT ALG CUR CONC NW TH S46D56'48"W 563.97FT TH SWLY 85.48FT ALG CUR CONC NW TO W LI E2 NW4 SD LI THERE TERM EX PART E2 NW4 COMG NE COR E2 NW4 TH S0D27'07"W 922.69FT TO POB TH CONTG S0D27'07"W 1136.14FT TH S82D09'08"W 669.39FT TH N0D34'53"E 395.10FT TH NELY 1068.91FT ALG CUR CONC NW TO POB	29	110	22	15.96	7.00	\$ 630.00	\$ 28.35	09.29.2.75.003
Leonard J & Laurie A Winter	BEG AT NW COR NW4 SW4 TH E ALG N LI (LI ALSO BEING C/L CSAH #10) 795.31FT TH S438.02FT TH W795.31FT TO W LI TH N438.02FT TO POB	29	110	22	8.00	1.00	\$ 90.00	\$ 10.00	09.29.3.25.001
William T Skluzacek	W2 SW4 EX BEG NW4 SW4 TH E ALG N LI (LI ALSO BEING C/L CSAH #10) 795.31FT TH S438.02FT TH W795.31FT TO W LI TH N438.02FT TO POB	29	110	22	32.00	11.00	\$ 990.00	\$ 44.55	09.29.3.50.001
Troy G & Brenda S Dahle	E4 NE4 & E165FT W2 E2 NE4	30	110	22	40.00	36.00	\$ 3,480.00	\$ 156.60	09.30.1.00.003
Troy G & Brenda S Dahle	E4 NE4 & E165FT W2 E2 NE4	30	110	22	10.00	9.00	\$ 876.00	\$ 39.42	09.30.1.00.003
David F & Catherine Morris	W2 E2 NE4 EX E165FT	30	110	22	30.00	21.00	\$ 2,044.00	\$ 91.98	09.30.1.00.004
David F & Catherine Morris	E2 W2 NE4	30	110	22	40.00	39.00	\$ 3,770.00	\$ 169.65	09.30.1.25.002
David F & Catherine Morris	W2 NW4 NE4	30	110	22	20.00	18.00	\$ 1,710.00	\$ 76.95	09.30.1.25.003
Mark F & Barbara Morris	SE4 NW4	30	110	22	40.00	22.00	\$ 2,010.00	\$ 90.45	09.30.2.75.001
David J & Jacqueline A Judd Trusts	W2 SW4 NE4	30	110	22	20.00	18.00	\$ 1,640.00	\$ 73.80	09.30.1.50.001
David J & Jacqueline A Judd Trusts	N2 NW4 & NW4 SW4	30	110	22	40.00	36.00	\$ 3,290.00	\$ 148.05	09.30.2.00.001
David J & Jacqueline A Judd Trusts	N2 NW4 & NW4 SW4	30	110	22	42.00	40.00	\$ 3,760.00	\$ 169.20	09.30.2.00.001
David J & Jacqueline A Judd Trusts	N2 NW4 & NW4 SW4	30	110	22	42.00	38.00	\$ 3,620.00	\$ 162.90	09.30.2.00.001

Names of the Owners of all Lands and the Names of all Public Roads, Corporate Roads and Railroads that are Assessed for the Repair of said Ditch.	Description of each Parcel of Land to be Assessed for the Repair of said Ditch as it Appears from Original Lien Statement for Construction of said Ditch.	Section	Township	Range	Number of acres in each tract according to assessment rolls and tax list.	Estimated number of acres benefited.	Amount that each tract of land and each public road, corp-orate road and rail-road was benefitted by the construction of said ditch.	Amount that each tract of land and each public road, corp-orate road and rail-road is liable for and must pay for the repair of such ditch.	4.5% Lien 4% Interest 3 years \$10 minimum Board Meeting - 8/27/24
					Acres	Acres	Dollars	Dollars	
David J & Jacqueline A Judd Trusts	SW4 NW4	30	110	22	42.00	35.00	\$ 3,160.00	\$ 142.20	09.30.2.50.001
David J & Jacqueline A Judd Trusts	SW4 NW4	30	110	22	42.00	29.00	\$ 2,630.00	\$ 118.35	09.30.2.50.001
12084 Dodd Road Inc	PART E2 SE4 BEG AT NE COR SE4 S424.22FT ALG E LI OF SE4 W 513.42FT N424.22FT TAP IN N LI OF SE4 E513.42FT ALG N LI TO POB	30	110	22	5.00	2.00	\$ 180.00	\$ 10.00	09.30.4.00.001
David J & Jacqueline A Judd Trusts	E2 SW4 & W2 SE4 EX PART SW4 SE4 BEG SW COR SE4 TH ELY ALG S LI SE4 330FT TH NLY P/W W LI SE4 330.01FT TH WLY P/W S LI 330FT TAP W LI TH SLY ALG W LI 330.01FT TO POB	30	110	22	40.00	18.00	\$ 1,720.00	\$ 77.40	09.30.4.25.001
David J & Jacqueline A Judd Trusts	E2 SW4 & W2 SE4 EX PART SW4 SE4 BEG SW COR SE4 TH ELY ALG S LI SE4 330FT TH NLY P/W W LI SE4 330.01FT TH WLY P/W S LI 330FT TAP W LI TH SLY ALG W LI 330.01FT TO POB	30	110	22	40.00	39.00	\$ 3,210.00	\$ 144.45	09.30.4.25.001
David J & Jacqueline A Judd Trusts	E2 SW4 & W2 SE4 EX PART SW4 SE4 BEG SW COR SE4 TH ELY ALG S LI SE4 330FT TH NLY P/W W LI SE4 330.01FT TH WLY P/W S LI 330FT TAP W LI TH SLY ALG W LI 330.01FT TO POB	30	110	22	40.00	29.00	\$ 2,780.00	\$ 125.10	09.30.4.25.001
David J & Jacqueline A Judd Trusts	E2 SW4 & W2 SE4 EX PART SW4 SE4 BEG SW COR SE4 TH ELY ALG S LI SE4 330FT TH NLY P/W W LI SE4 330.01FT TH WLY P/W S LI 330FT TAP W LI TH SLY ALG W LI 330.01FT TO POB	30	110	22	37.50	16.00	\$ 1,580.00	\$ 71.10	09.30.4.25.001

Names of the Owners of all Lands and the Names of all Public Roads, Corporate Roads and Railroads that are Assessed for the Repair of said Ditch.	Description of each Parcel of Land to be Assessed for the Repair of said Ditch as it Appears from Original Lien Statement for Construction of said Ditch.	Section	Township	Range	Number of acres in each tract according to assessment rolls and tax list.	Estimated number of acres benefited.	Amount that each tract of land and each public road, corp-orate road and rail-road was benefitted by the construction of said ditch.	Amount that each tract of land and each public road, corp-orate road and rail-road is liable for and must pay for the repair of such ditch.	4.5% Lien 4% Interest 3 years \$10 minimum Board Meeting - 8/27/24
					Acres	Acres	Dollars	Dollars	
Ryan & Katie Landrum	PART SW4 SE4 BEG SW COR SE4 TH ELY ALG S LI SE4 330FT TH NLY P/W W LI SE4 330.01FT TH WLY P/W S LI 330FT TAP W LI TH SLY ALG W LI 330.01FT TO POB	30	110	22	2.50	1.00	\$ 90.00	\$ 10.00	09.30.4.50.001
Roland R Rutz	E2 SE4 EX BEG AT NE COR SW4 S424.22FT ALG E LI SE4 W513.42FT N424.22FT TAP IN N LI SE4 E513.42FT ALD N LI TO POB	30	110	22	35.00	28.00	\$ 2,680.00	\$ 120.60	09.30.4.75.001
Roland R Rutz	E2 SE4 EX BEG AT NE COR SW4 S424.22FT ALG E LI SE4 W513.42FT N424.22FT TAP IN N LI SE4 E513.42FT ALD N LI TO POB	30	110	22	40.00	20.00	\$ 1,960.00	\$ 88.20	09.30.4.75.001
Deborah T Gregor Et Al	NE4 NW4 & NW4 NE4	31	110	22	42.80	9.00	\$ 870.00	\$ 39.15	09.31.1.25.001
Deborah T Gregor Et Al	NW4 NW4 & S2 NW4	31	110	22	40.00	38.00	\$ 3,640.00	\$ 163.80	09.31.2.25.001
Deborah T Gregor Et Al	NW4 NW4 & S2 NW4	31	110	22	40.00	34.00	\$ 3,160.00	\$ 142.20	09.31.2.25.001
Deborah T Gregor Et Al	NW4 NW4 & S2 NW4	31	110	22	40.00	7.00	\$ 660.00	\$ 29.70	09.31.2.25.001
Mary M Wetzel	N2 SW4	31	110	22	40.00	1.00	\$ 90.00	\$ 10.00	09.31.3.00.001
Mary M Wetzel	N2 SW4	31	110	22	40.40	24.00	\$ 2,240.00	\$ 100.80	09.31.3.00.001
Alan H Schmidtke Et Al	S2 SW4 & SW4 SE4 EX S22R 11FT OF E7R THRF	31	110	22	39.90	16.00	\$ 1,440.00	\$ 64.80	09.31.3.75.001
Arthur W Kokoschke	NW4 NW4 & S20R W40R NE4 NW4 & N20R W40R SE4 NW4 & N20R E40R SW4 NW4	6	109	22	39.53	1.00	\$ 90.00	\$ 10.00	13.06.2.25.001
Rice County Highway	CSAH 10		110	22			\$ 5,160.00	\$ 232.20	
Rice County Highway	CR 137		110	22			\$ 342.00	\$ 15.39	
Shieldsville Township	Lake Avenue	19	110	22			\$ 333.00	\$ 14.99	

Names of the Owners of all Lands and the Names of all Public Roads, Corporate Roads and Railroads that are Assessed for the Repair of said Ditch.	Description of each Parcel of Land to be Assessed for the Repair of said Ditch as it Appears from Original Lien Statement for Construction of said Ditch.	Section	Township	Range	Number of acres in each tract according to assessment rolls and tax list.	Estimated number of acres benefited.	Amount that each tract of land and each public road, corp-orate road and rail-road was benefitted by the construction of said ditch.	Amount that each tract of land and each public road, corp-orate road and rail-road is liable for and must pay for the repair of such ditch.	4.5% Lien 4% Interest 3 years \$10 minimum Board Meeting - 8/27/24
					Acres	Acres	Dollars	Dollars	
Shieldsville Township	Kasson Trail	20	110	22			\$ 1,266.00	\$ 56.97	
Shieldsville Township	200th Street	31	110	22			\$ 942.00	\$ 42.39	
Total							\$ 1,384,262.12	\$ 62,711.42	